


1. PLAN PARTER


SC. 1:50

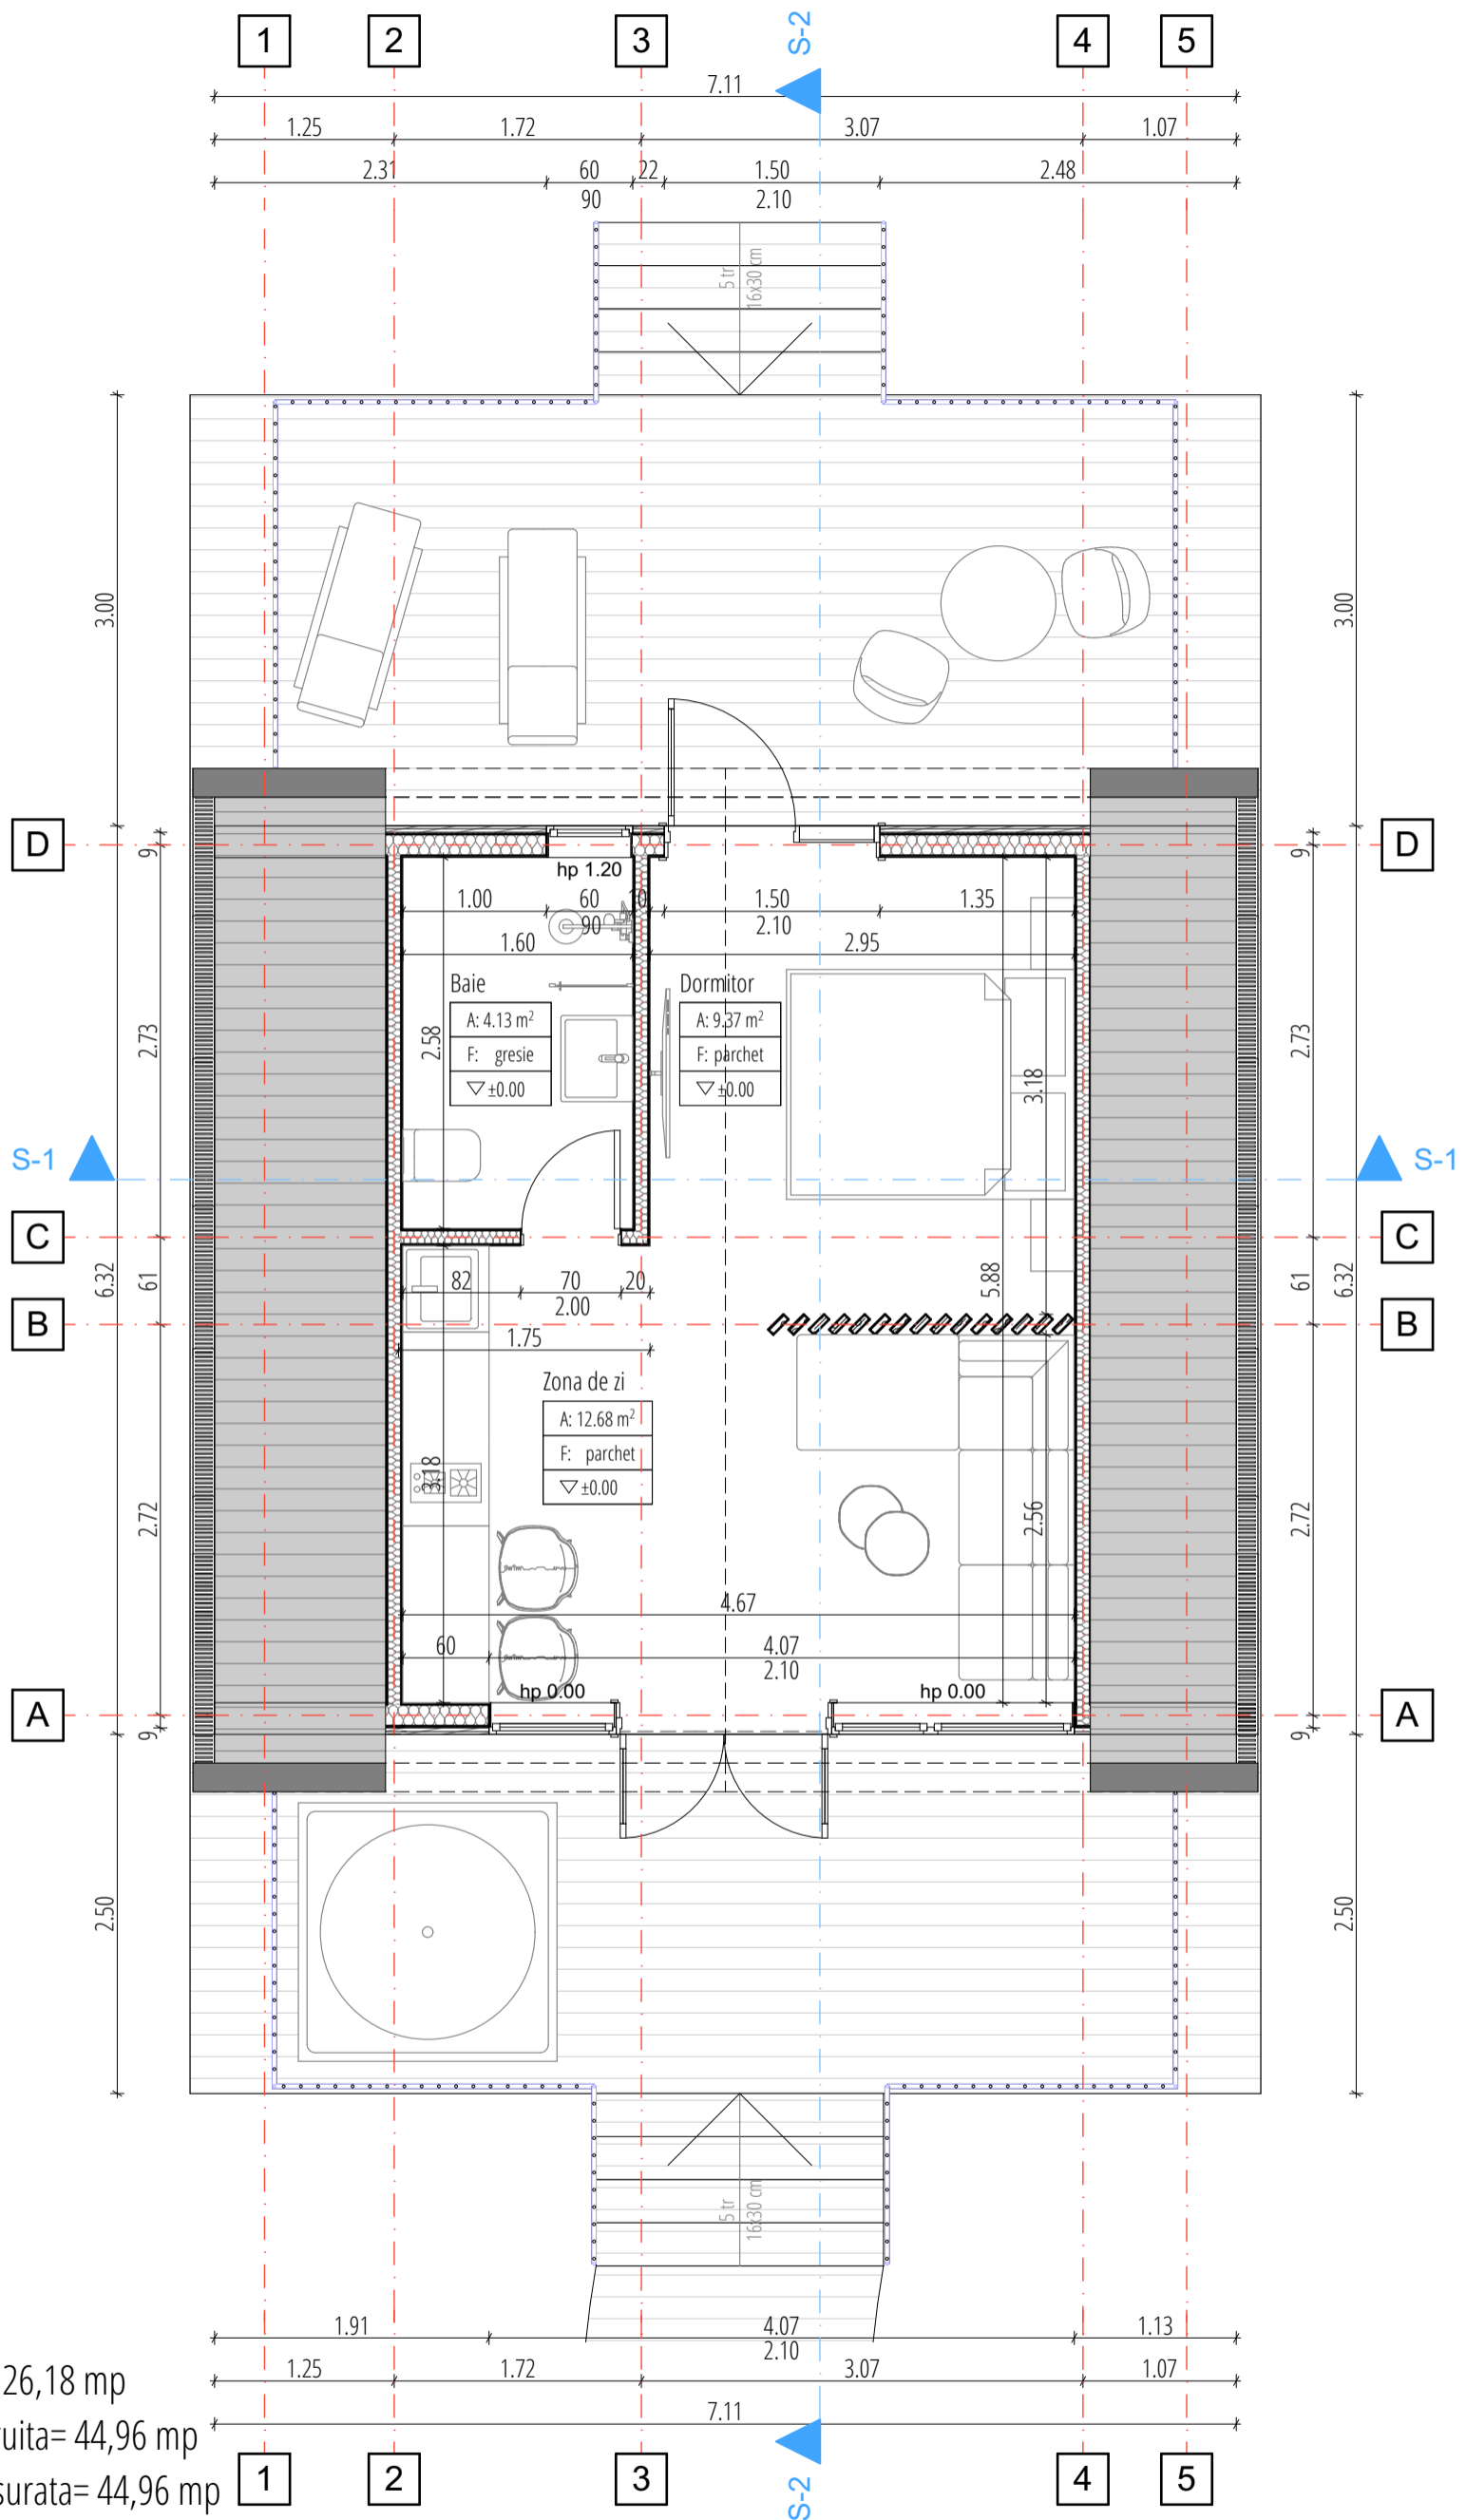


Camera	Finisaj	Suprafata
Zona de zi	parchet	12.68 mp
Dormitor	parchet	9.37 mp
Baie	gresie	4.13 mp

2. PLAN INVELITOARE


SC. 1:50

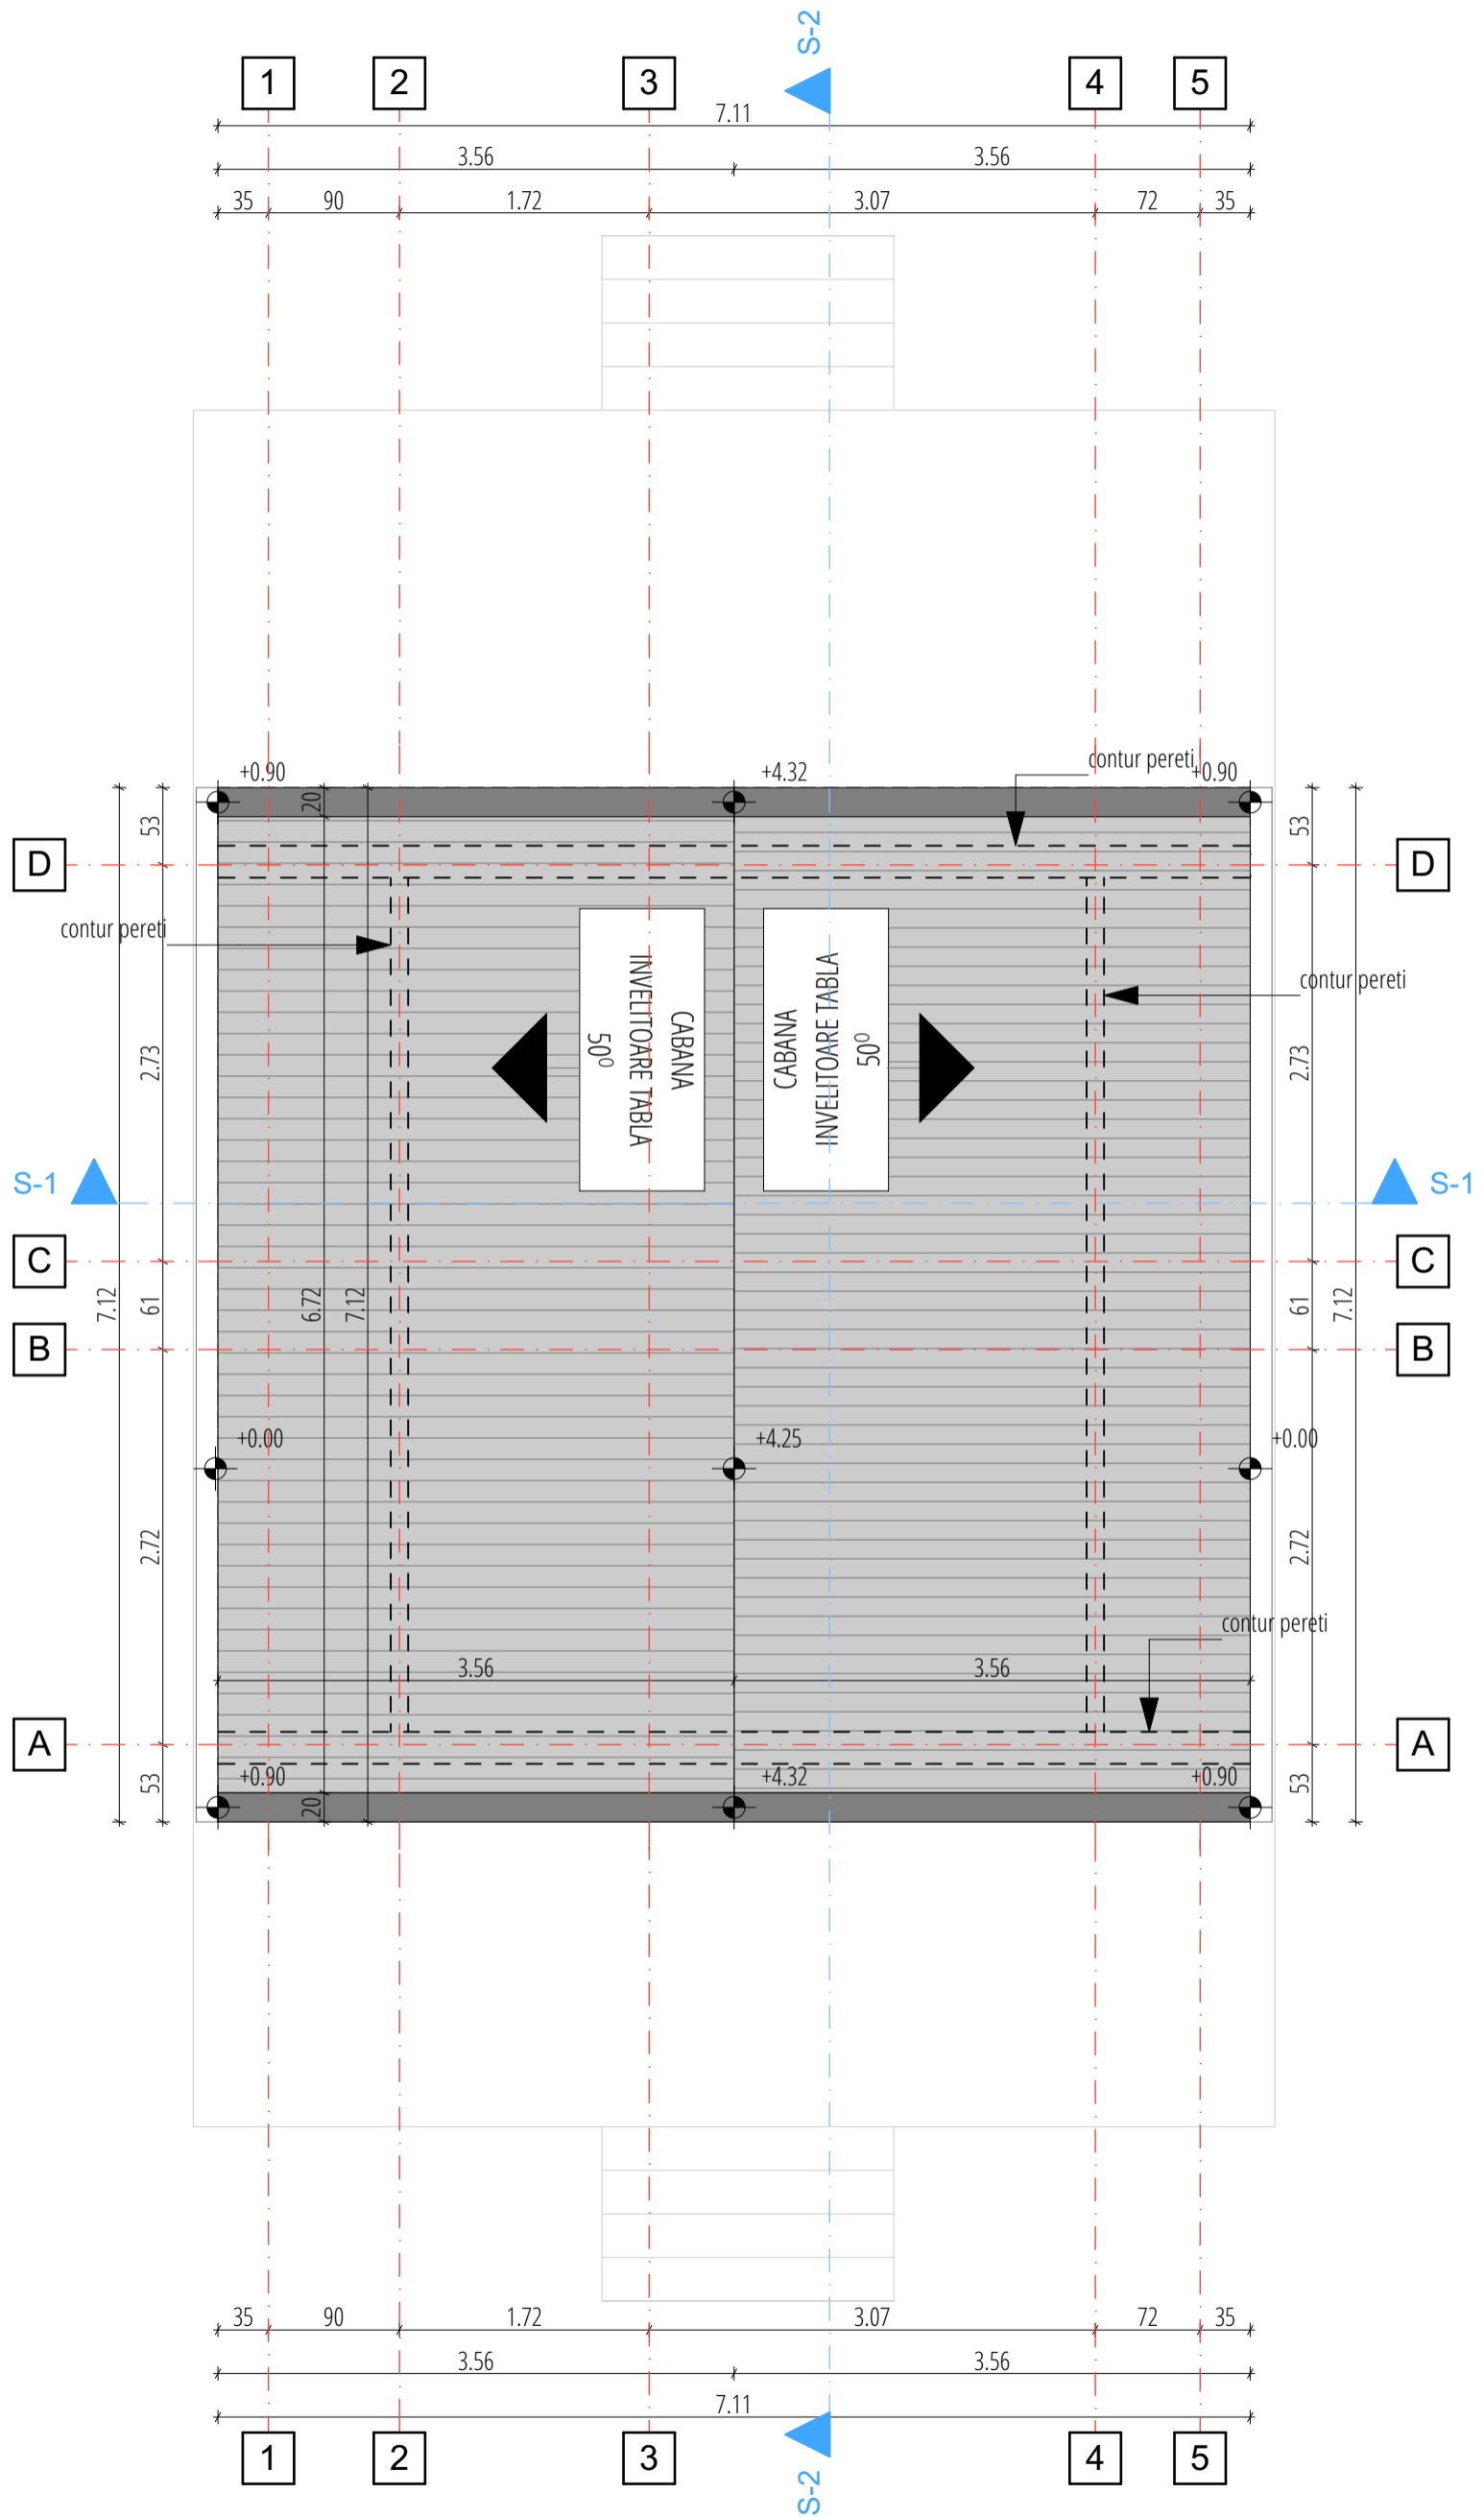

3. SECTIUNE S-1
SC. 1:50

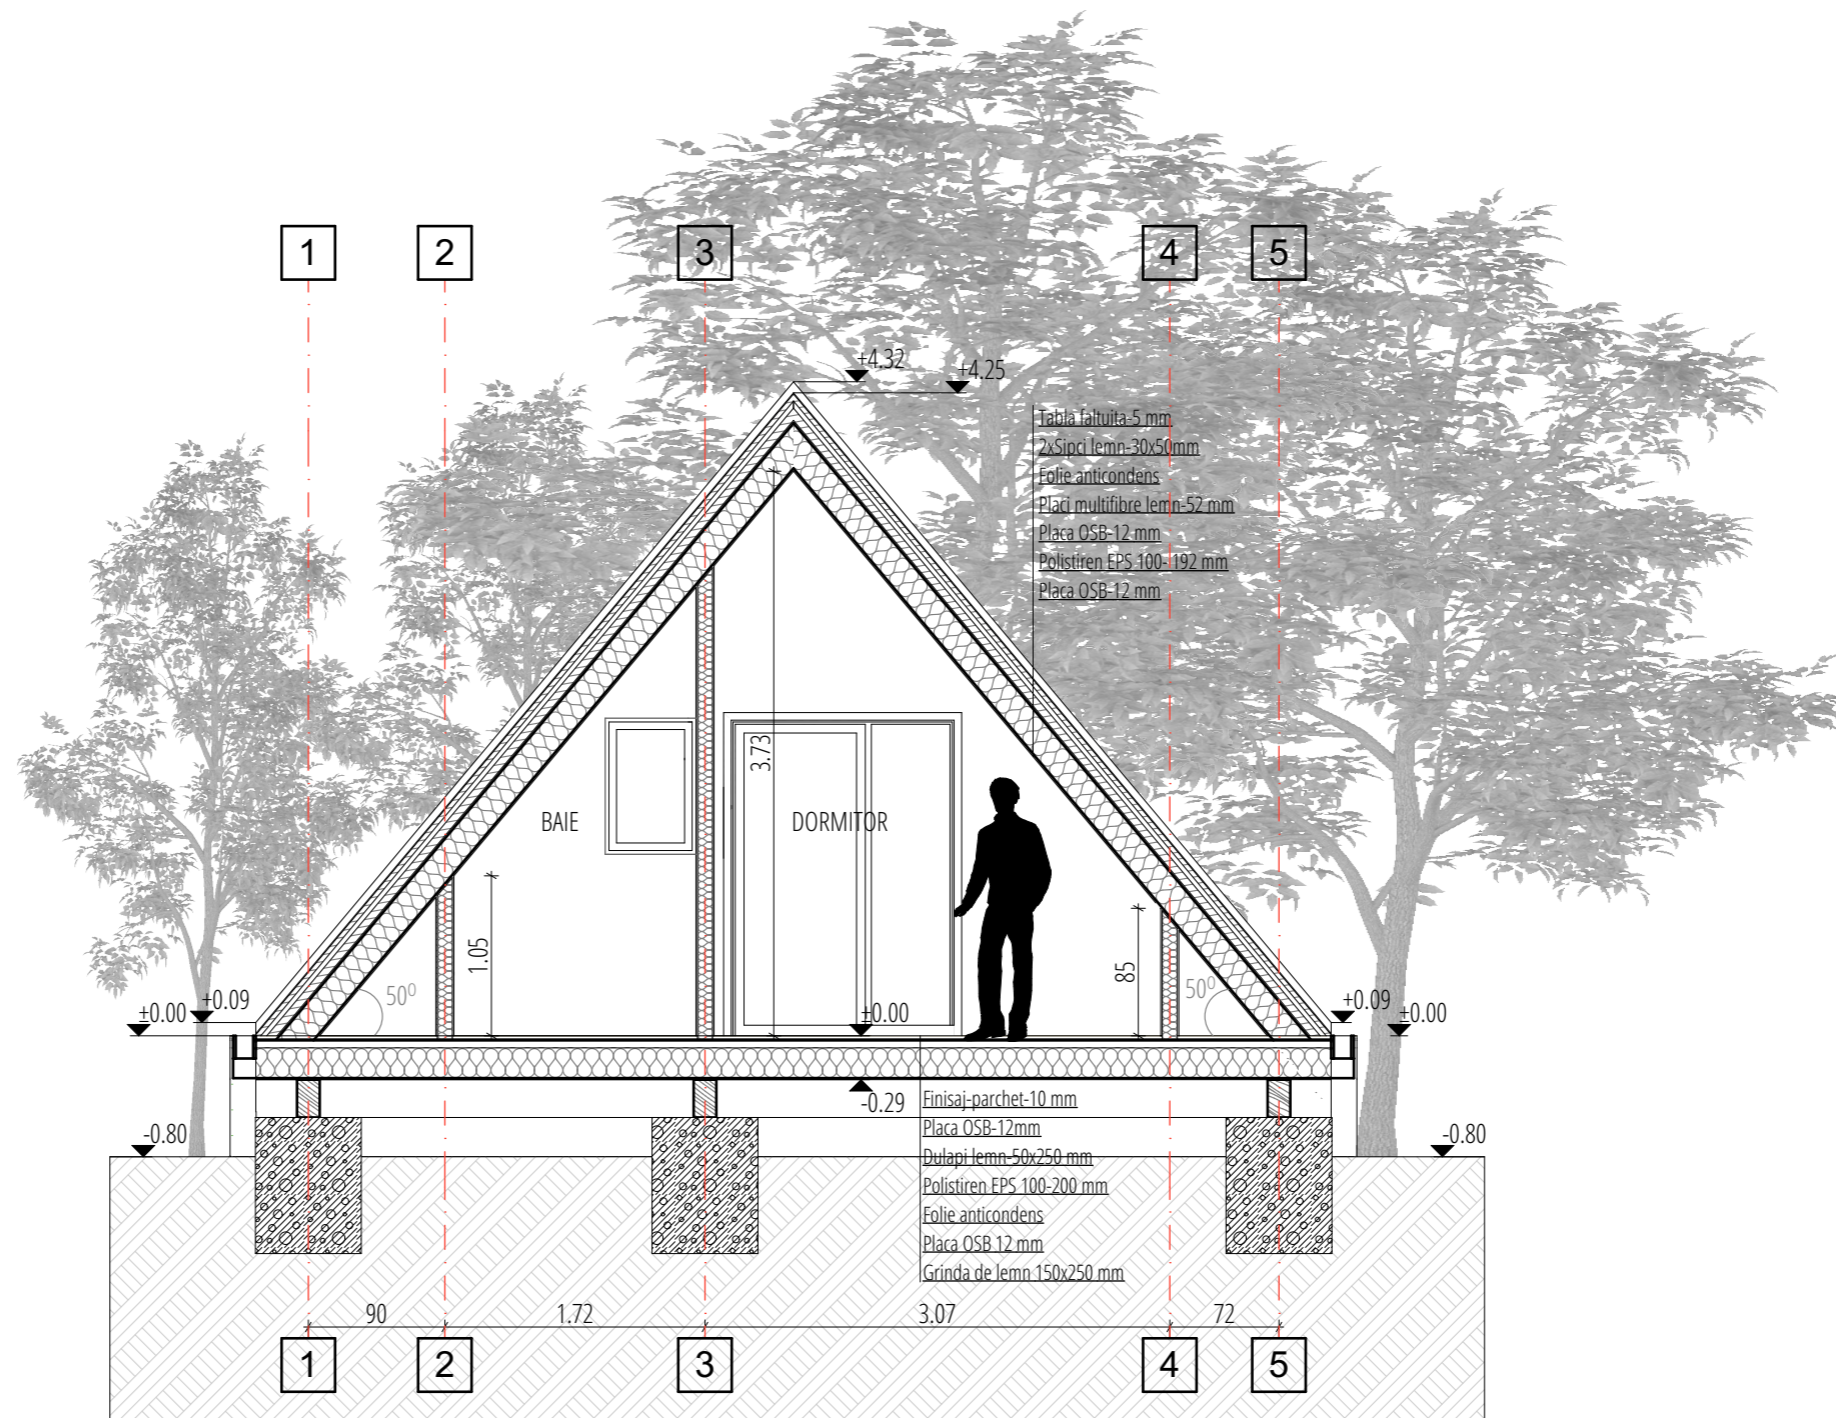

4. SECTIUNE S-2
SC. 1:50

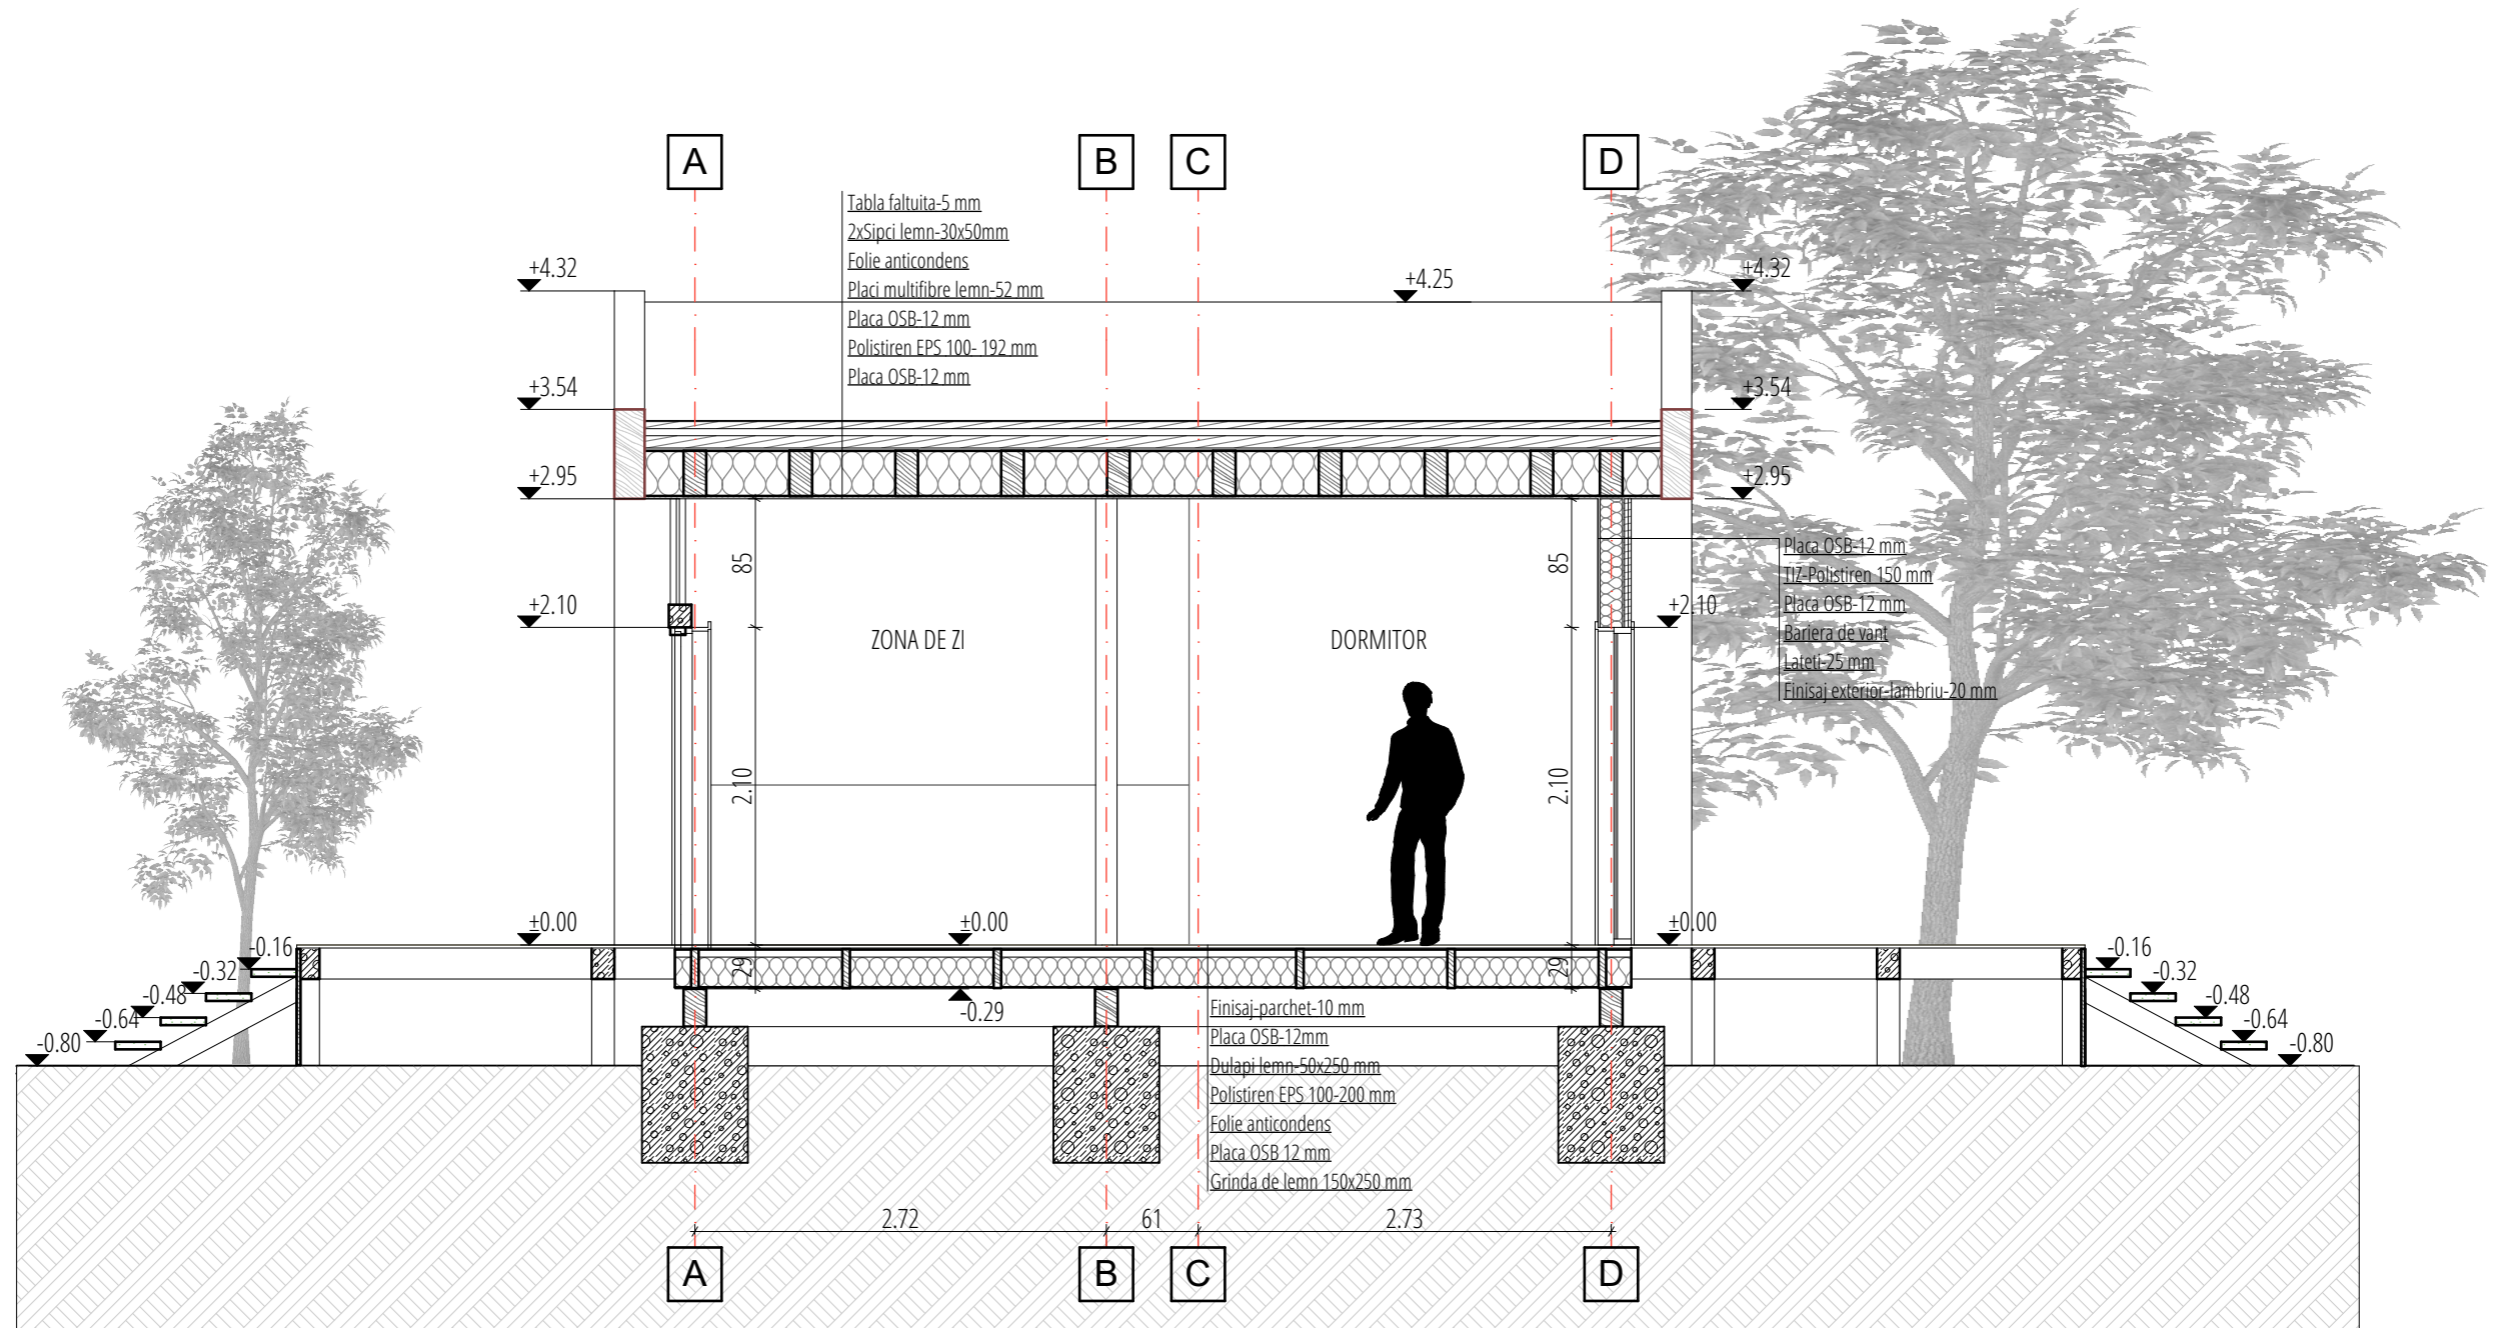

5. FATADA PRINCIPALA
SC. 1:50



1. Finisaj-placare lemn
2. Finisaj soclu-placare piatra
3. Tamplarie PVC-culoare gri inchis
4. Balustrada metalica pentru protectie
5. Grinda lemn
6. Trepte metalice acces
7. Invelitoare-tabla faltuita
8. Sort tabla zincata culoare gri inchis


6. FATADA SECUNDARA

SC. 1:50



1. Finisaj-placare lemn
2. Finisaj soclu-placare piatra
3. Tamplarie PVC-culoare gri inchis
4. Balustrada metalica pentru protectie
5. Grinda lemn
6. Trepte metalice acces
7. Invelitoare-tabla faltuita
8. Sort tabla zincata culoare gri inchis


7. FATADA LATERAL DREAPTA
SC. 1:50

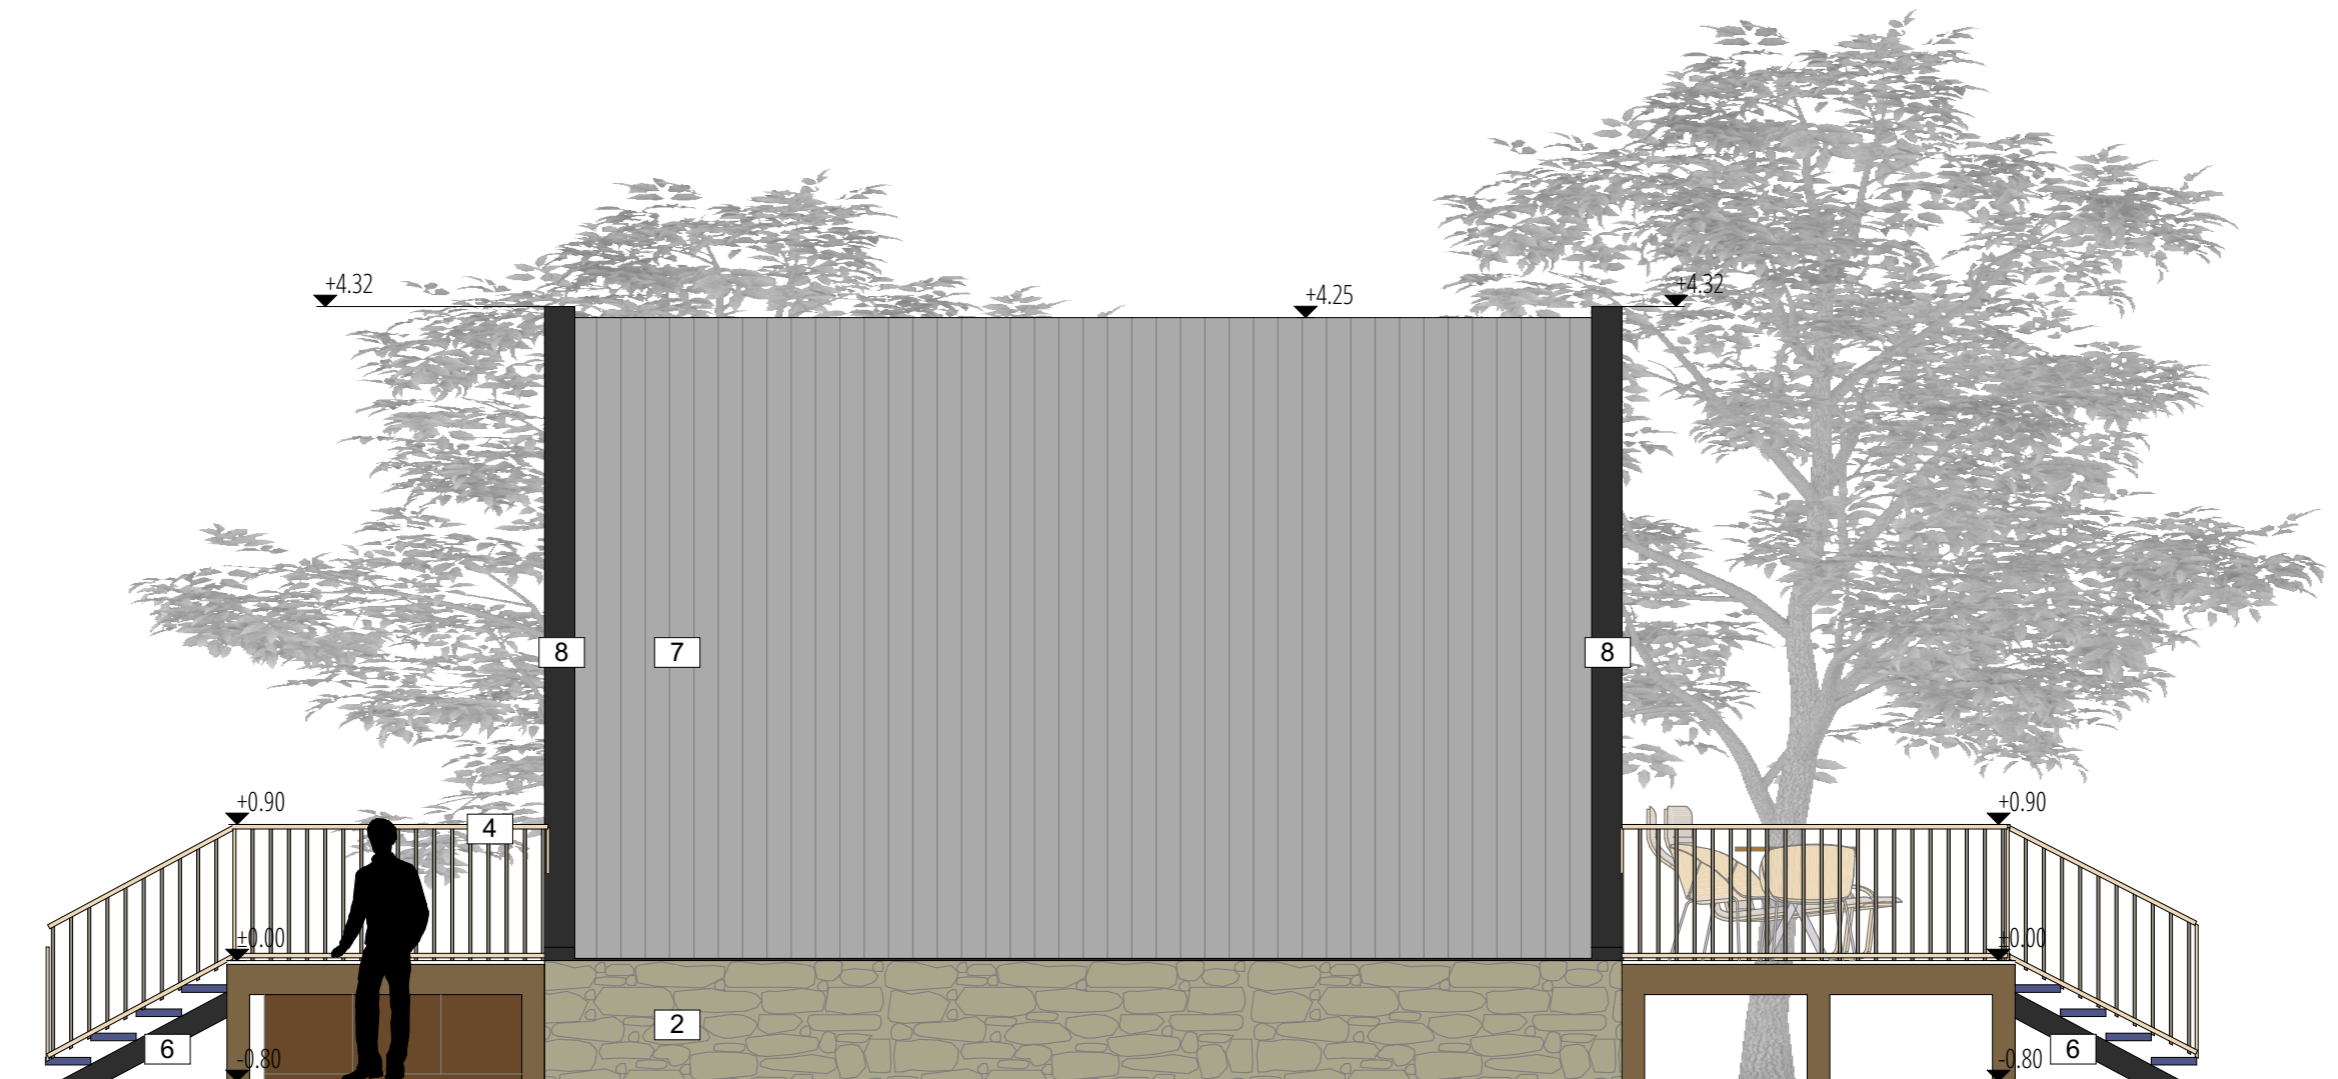

1. Finisaj-placare lemn
2. Finisaj soclu-placare piatra
3. Tamplarie PVC-culoare gri inchis
4. Balustrada metalica pentru protectie
5. Grinda lemn
6. Trepte metalice acces
7. Invelitoare-tabla faltuita
8. Sort tabla zincata culoare gri inchis

8. FATADA LATERAL STANGA

SC. 1:50

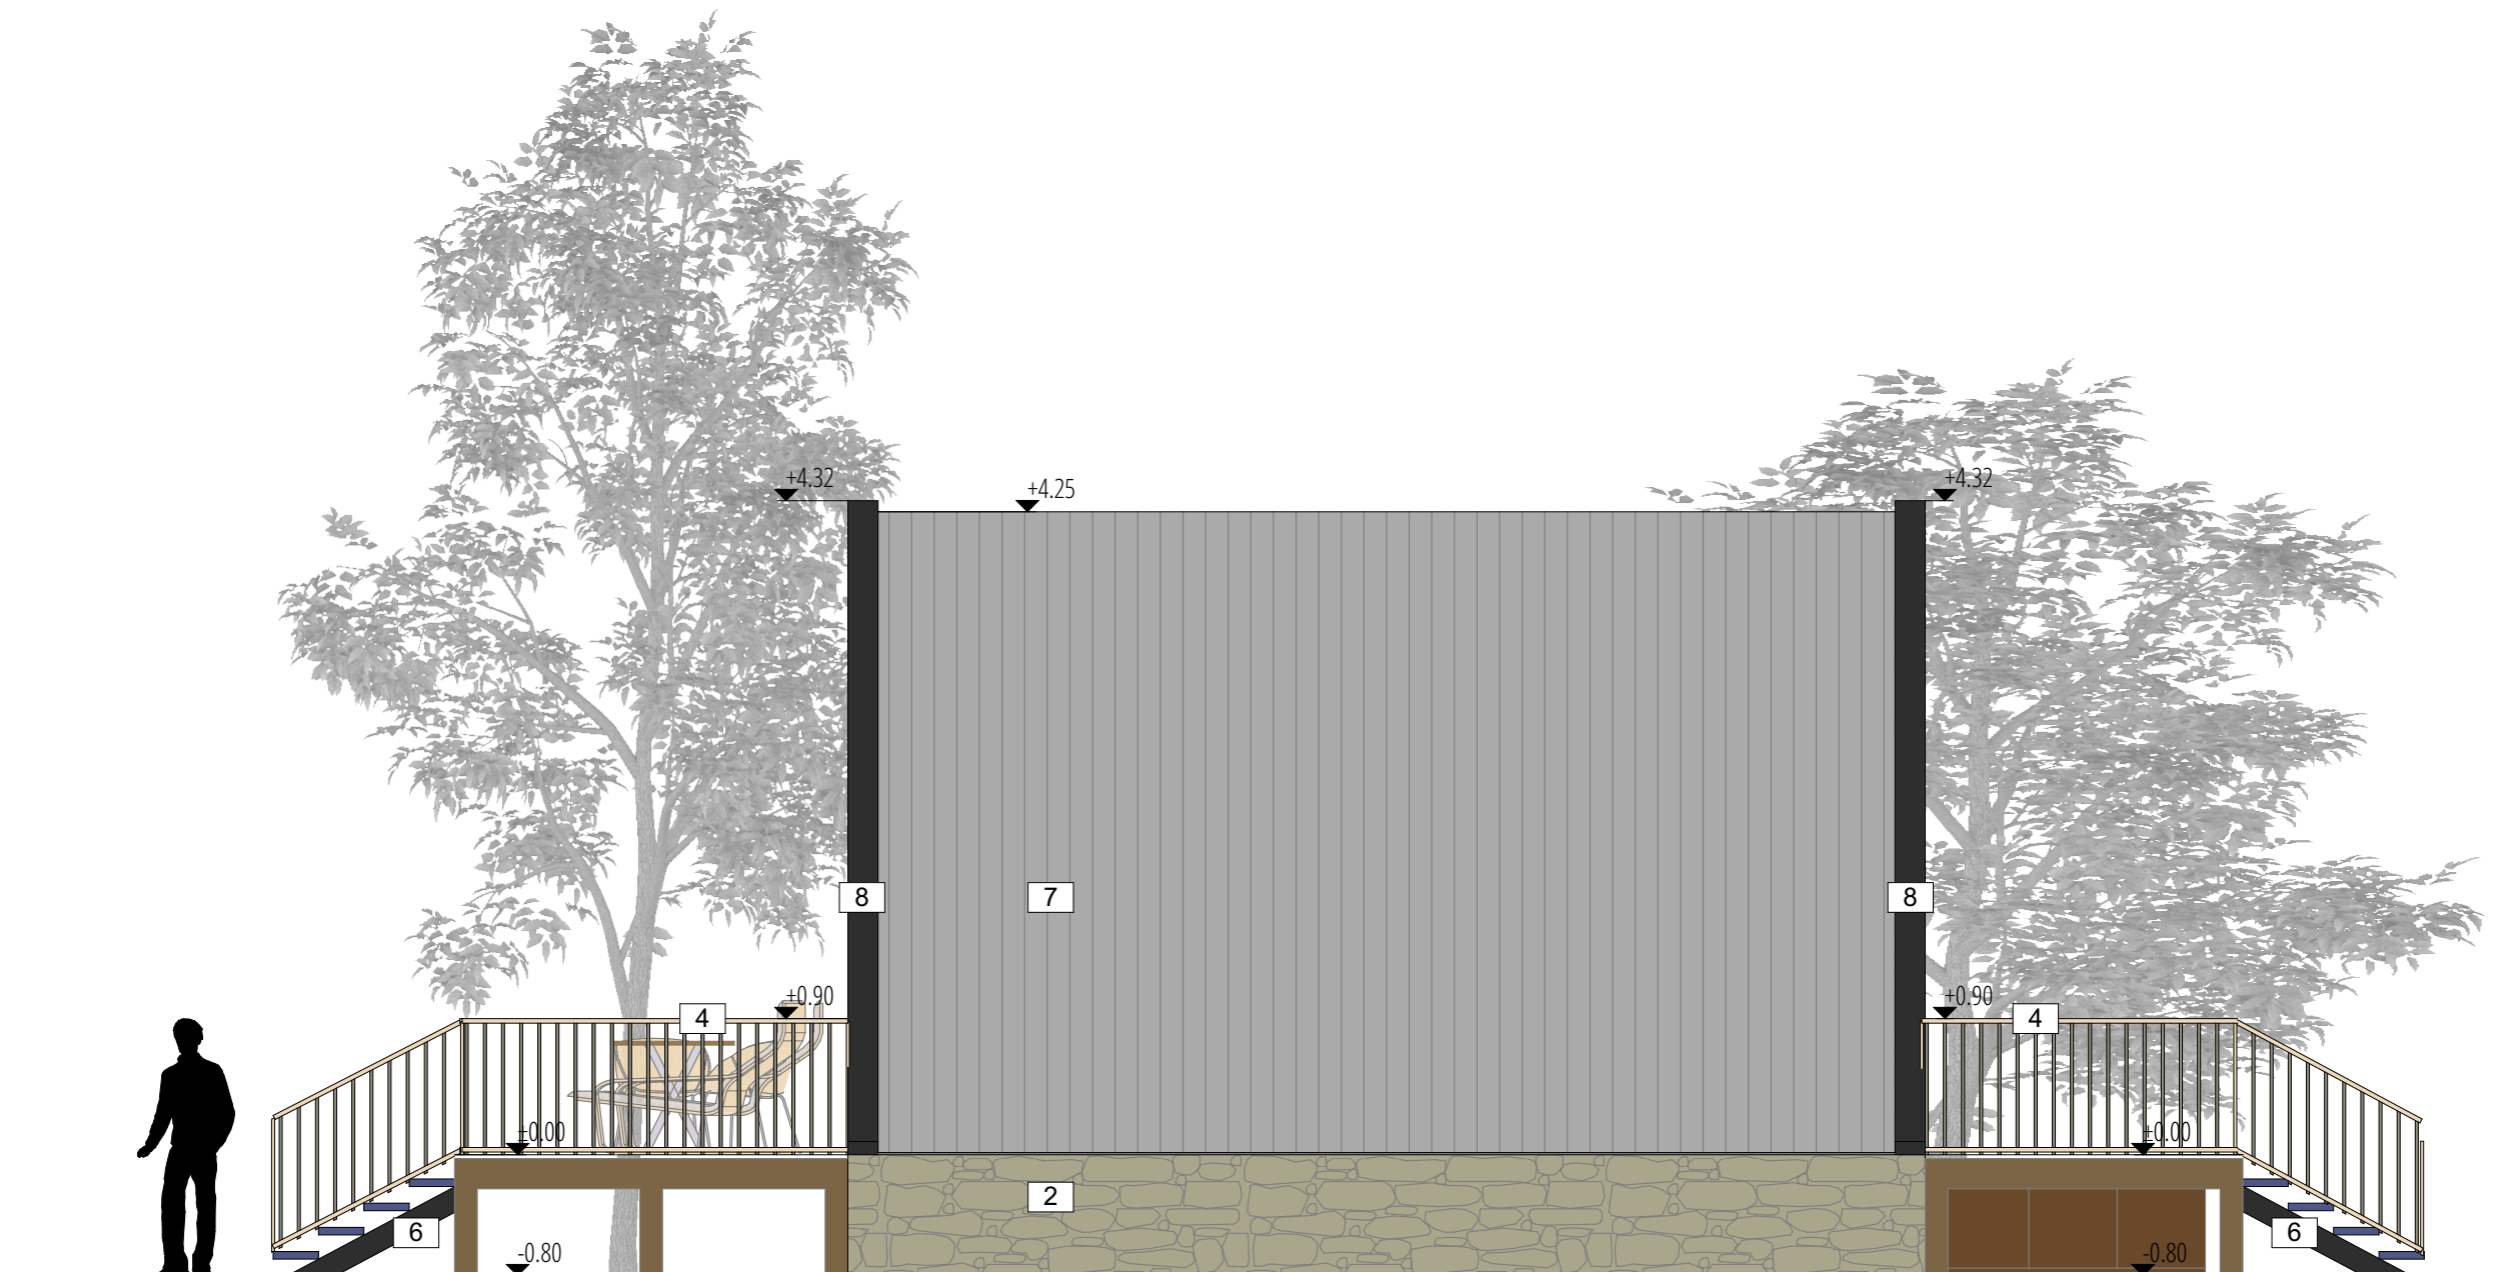

1. Finisaj-placare lemn
2. Finisaj soclu-placare piatra
3. Tamplarie PVC-culoare gri inchis
4. Balustrada metalica pentru protectie
5. Grinda lemn
6. Trepte metalice acces
7. Invelitoare-tabla faltuita
8. Sort tabla zincata culoare gri inchis