


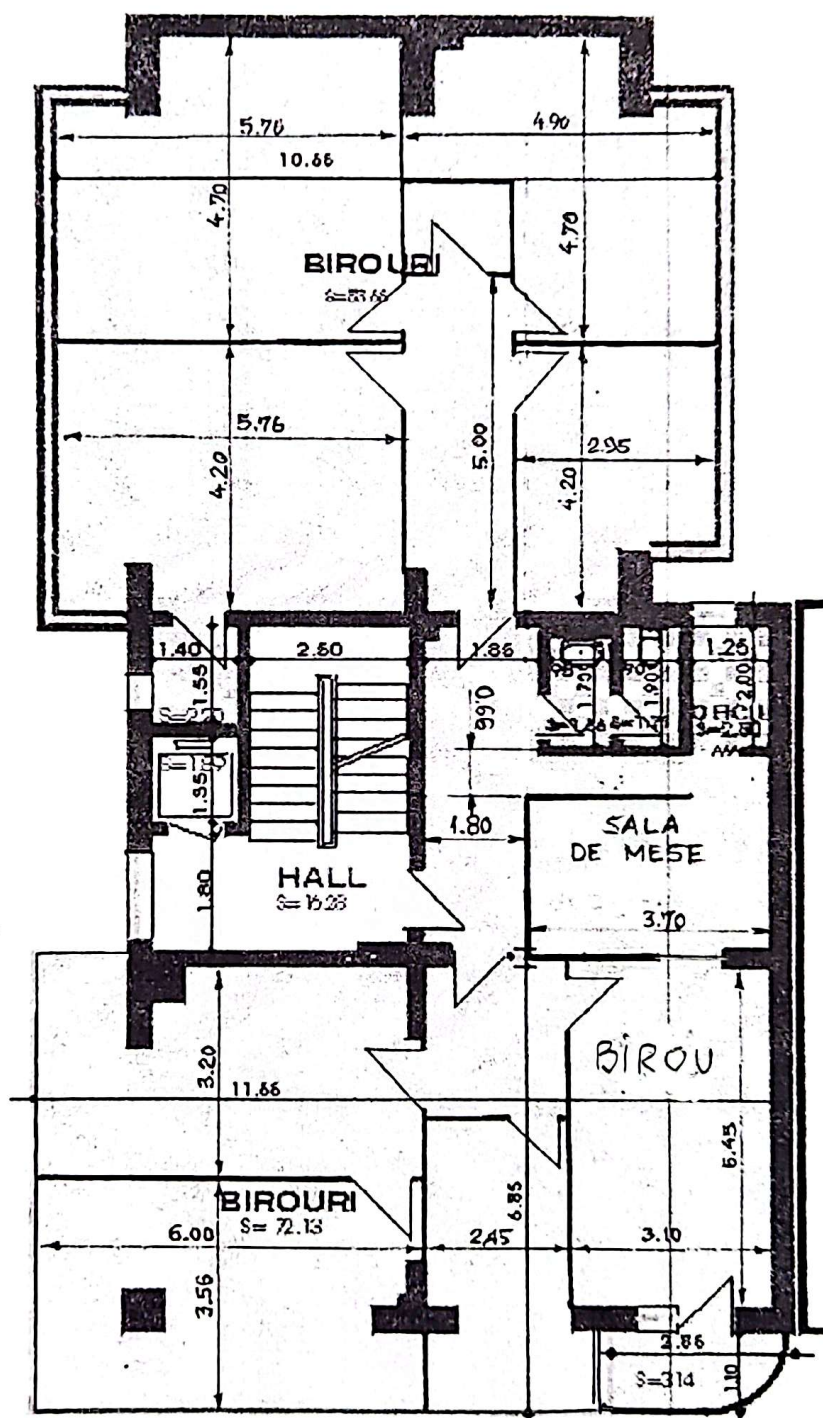

PLAN ETAJ CURENT 2
SC. 1:100

Arhitect
Lucian

STR. AVIATOR P. COPRILEANU NR. 15