





Predozare (buncar agregate)

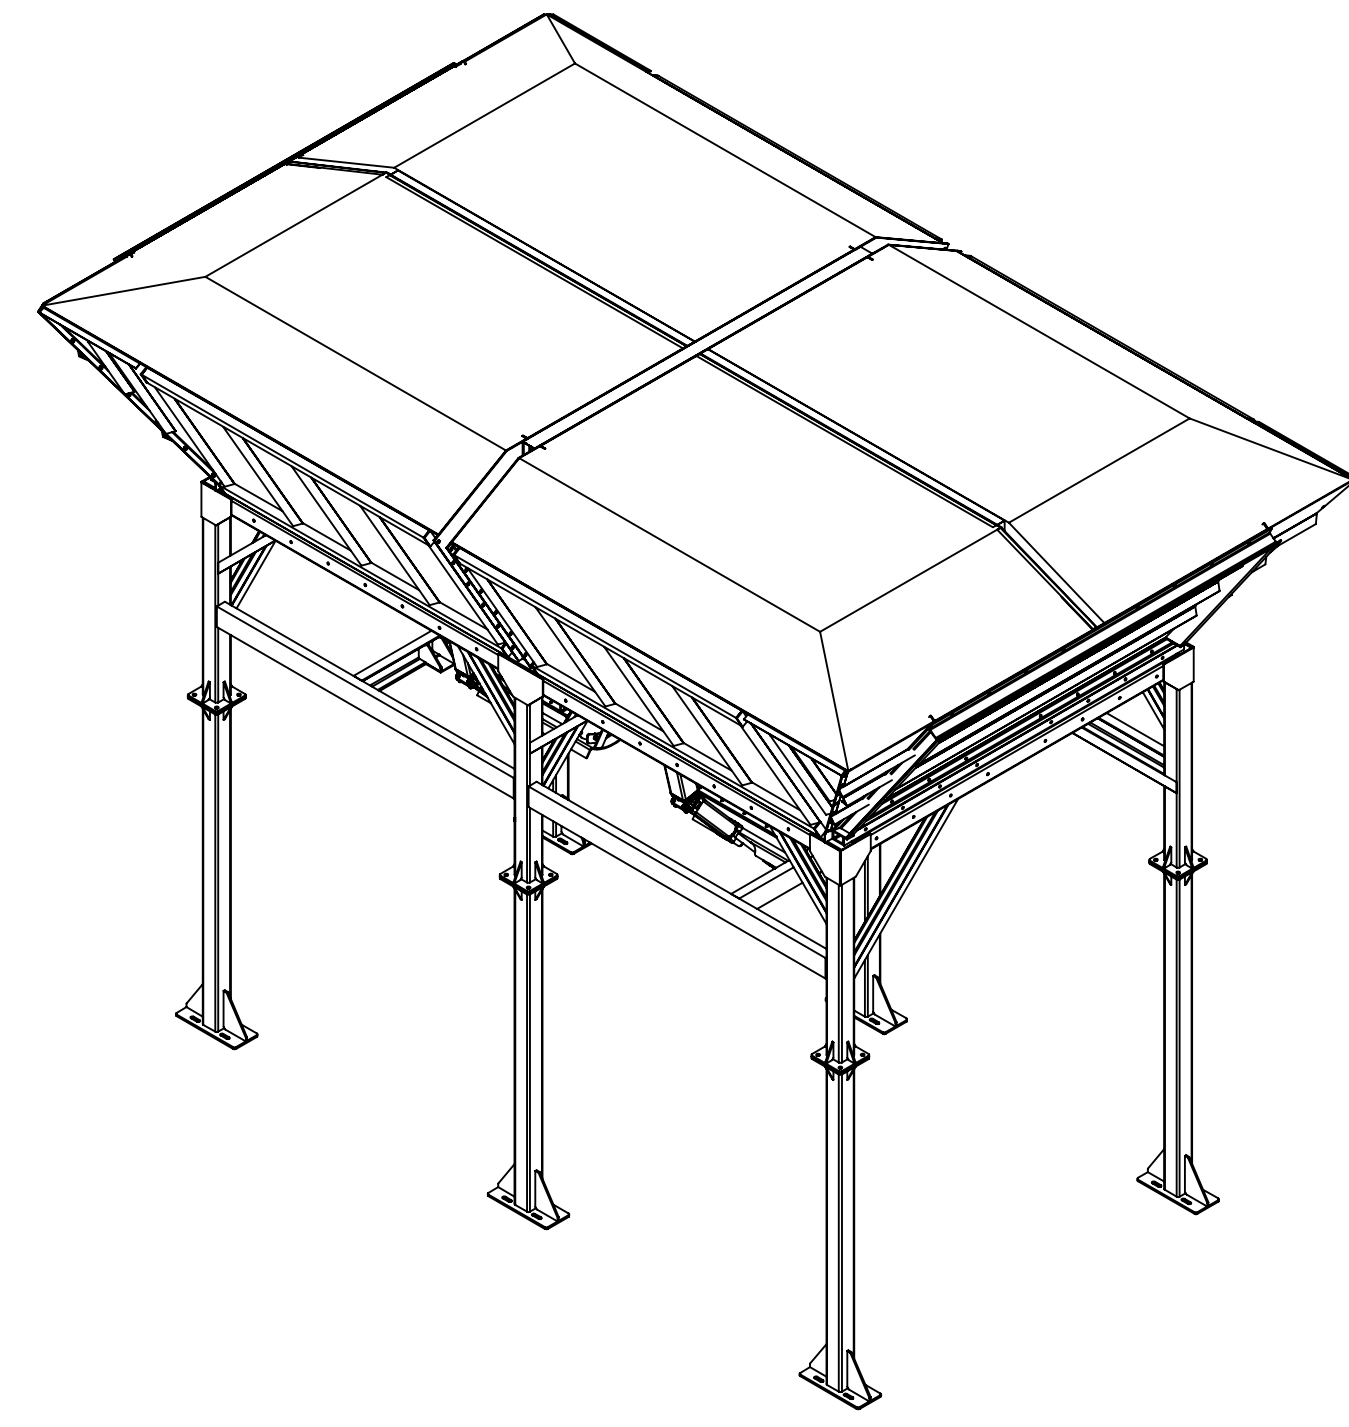



Cantar apa

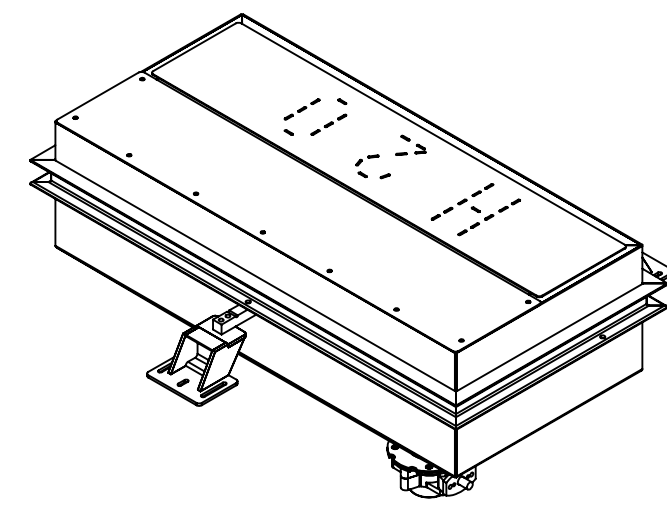


Cantar ciment

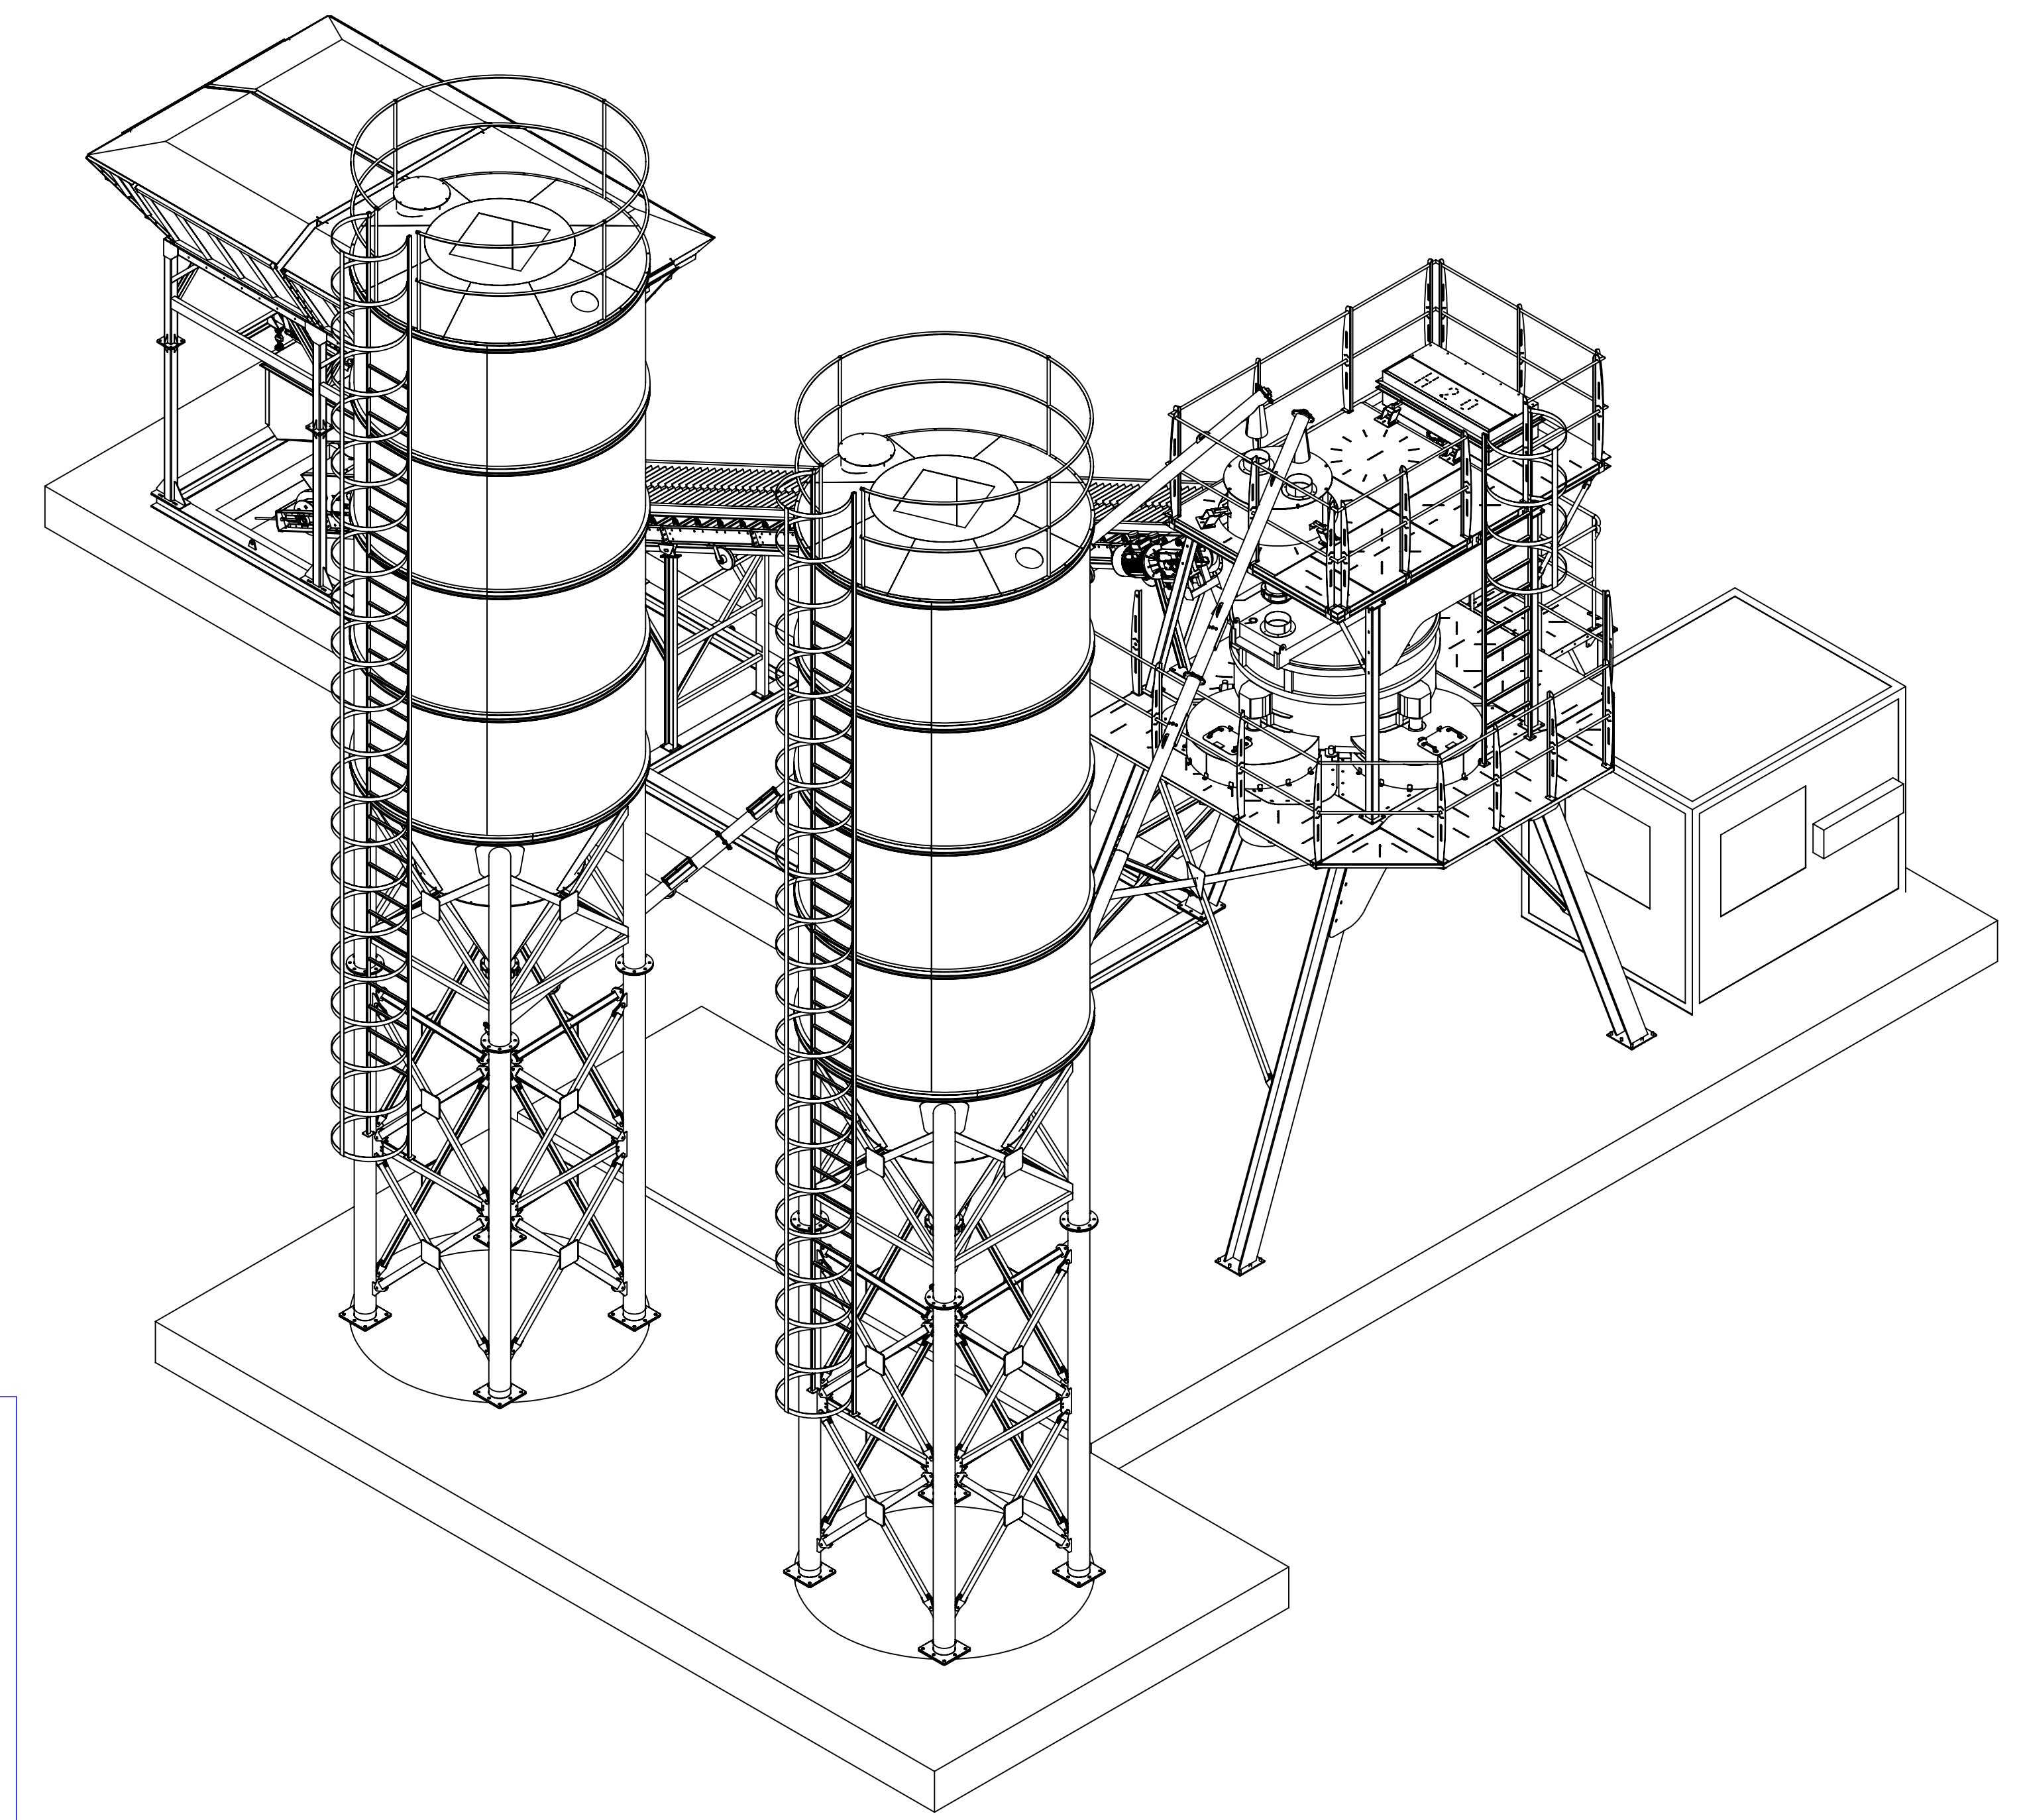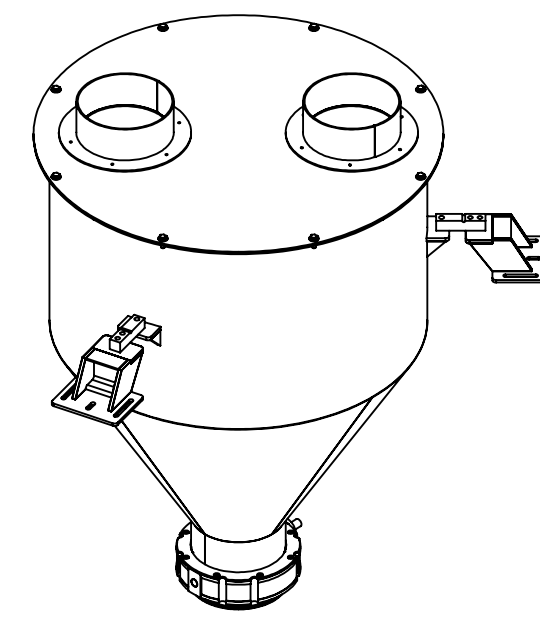


Cuva cantar

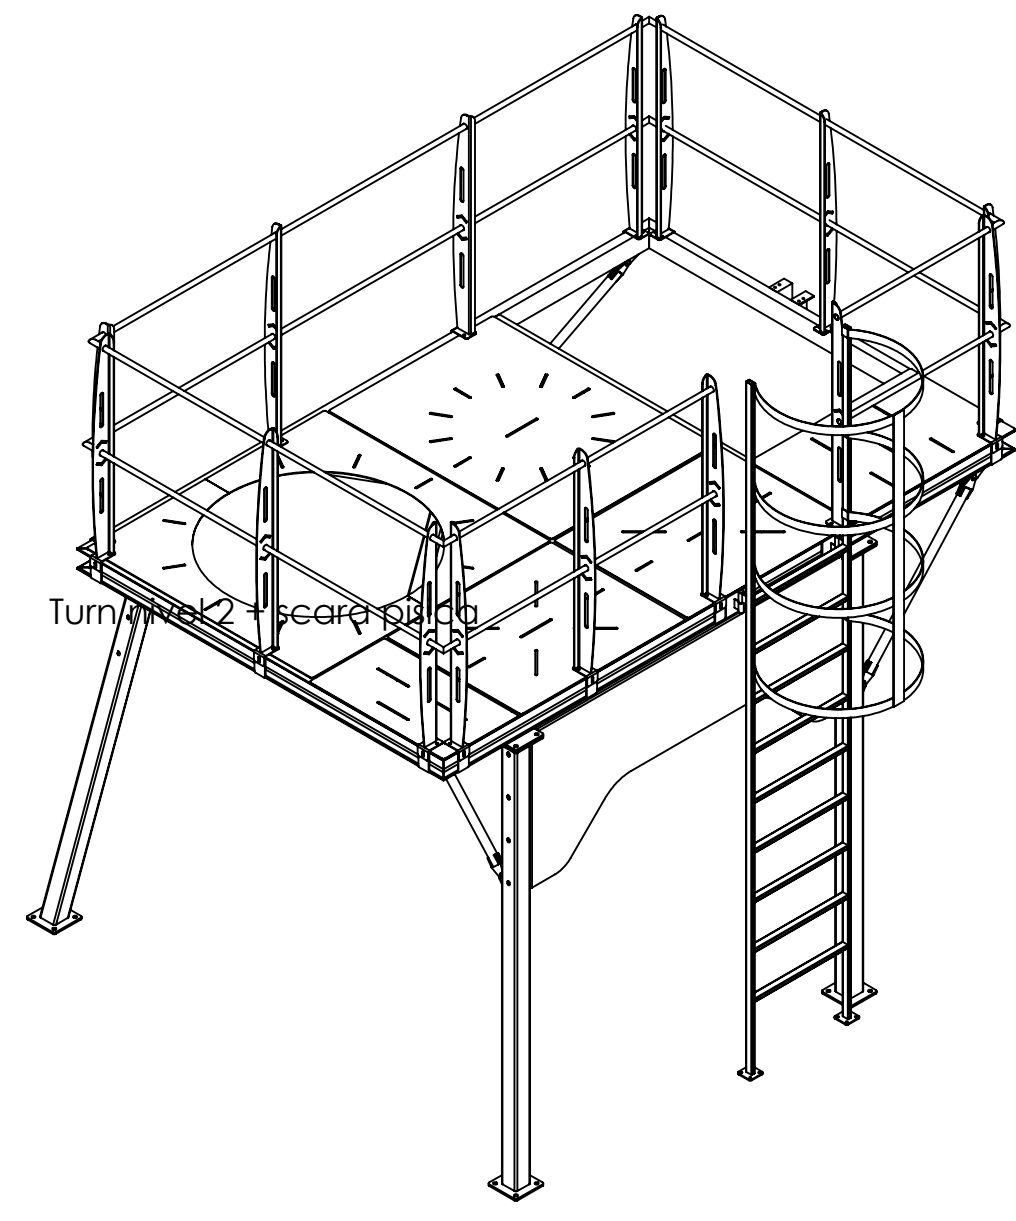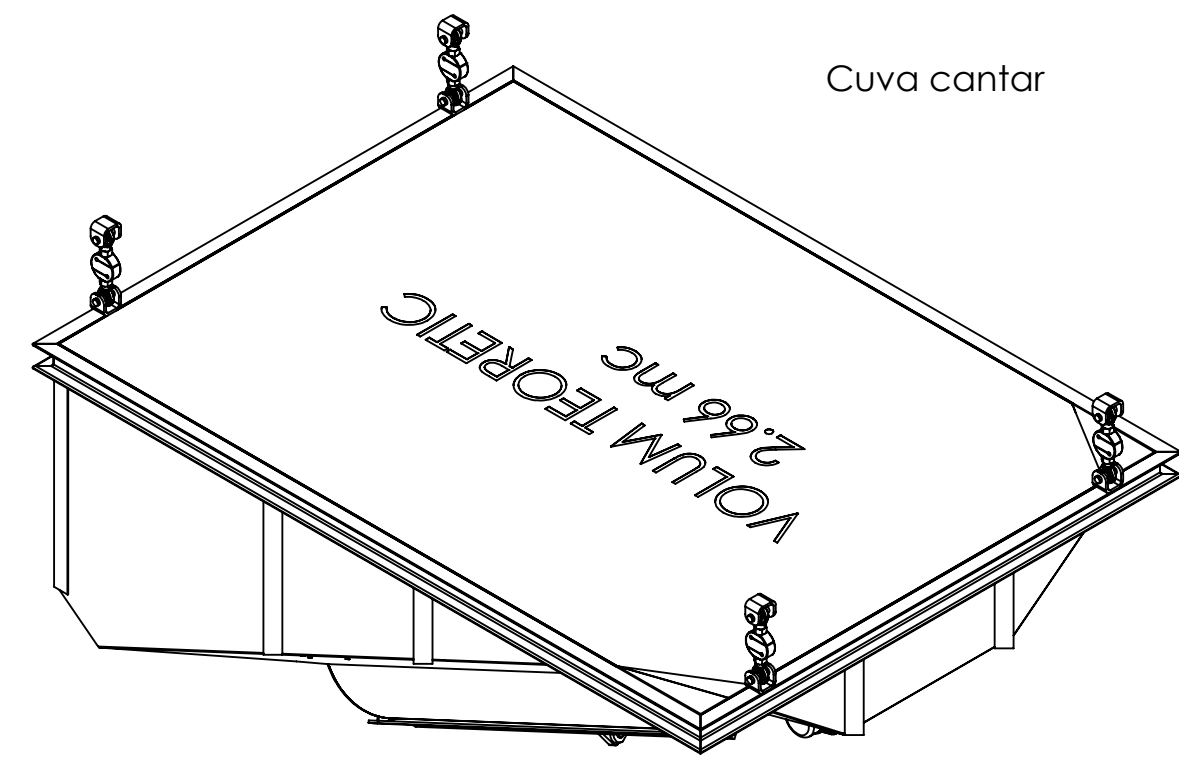


Cuva de primire material pe banda

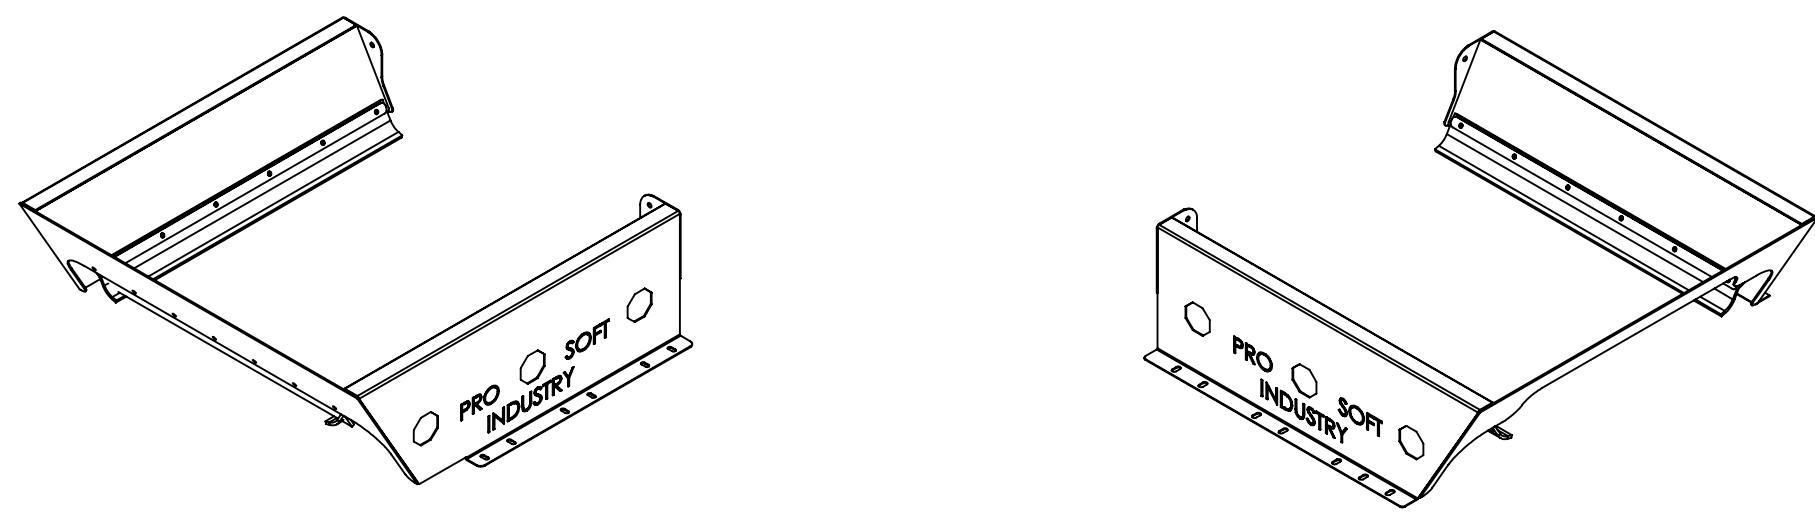


Gura primire material

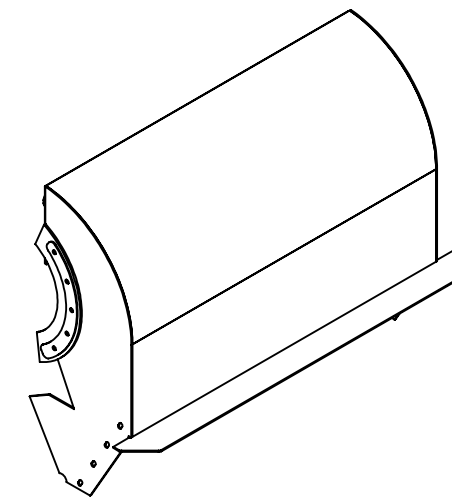


Gura suplimentara ciment

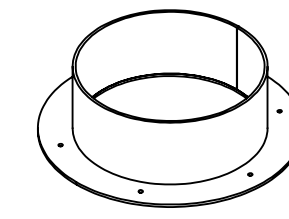


Malaxor Sicom 1125/750

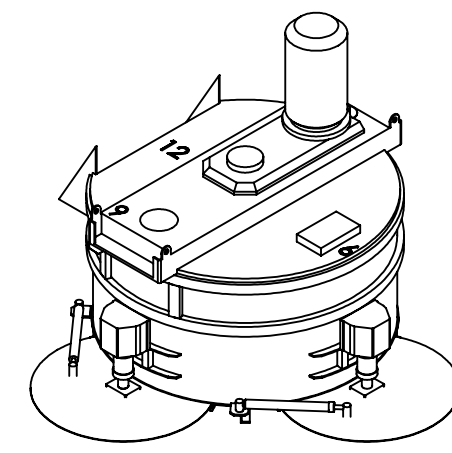


Cabina de comanda

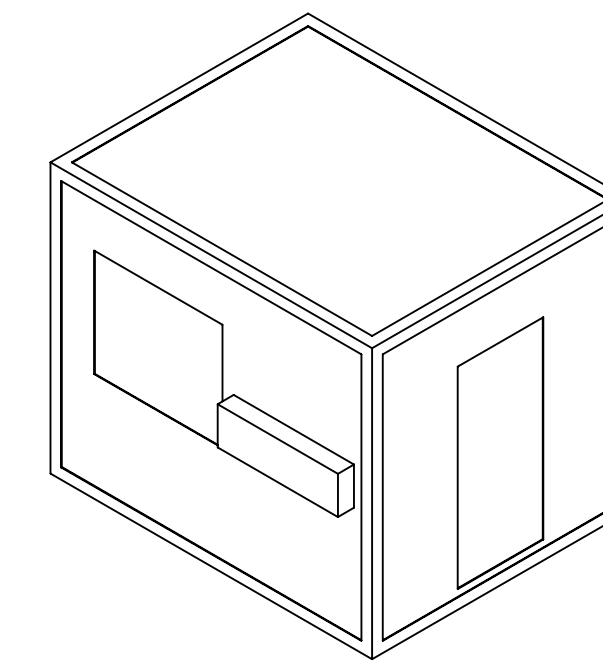

Turn malaxor nivel 1

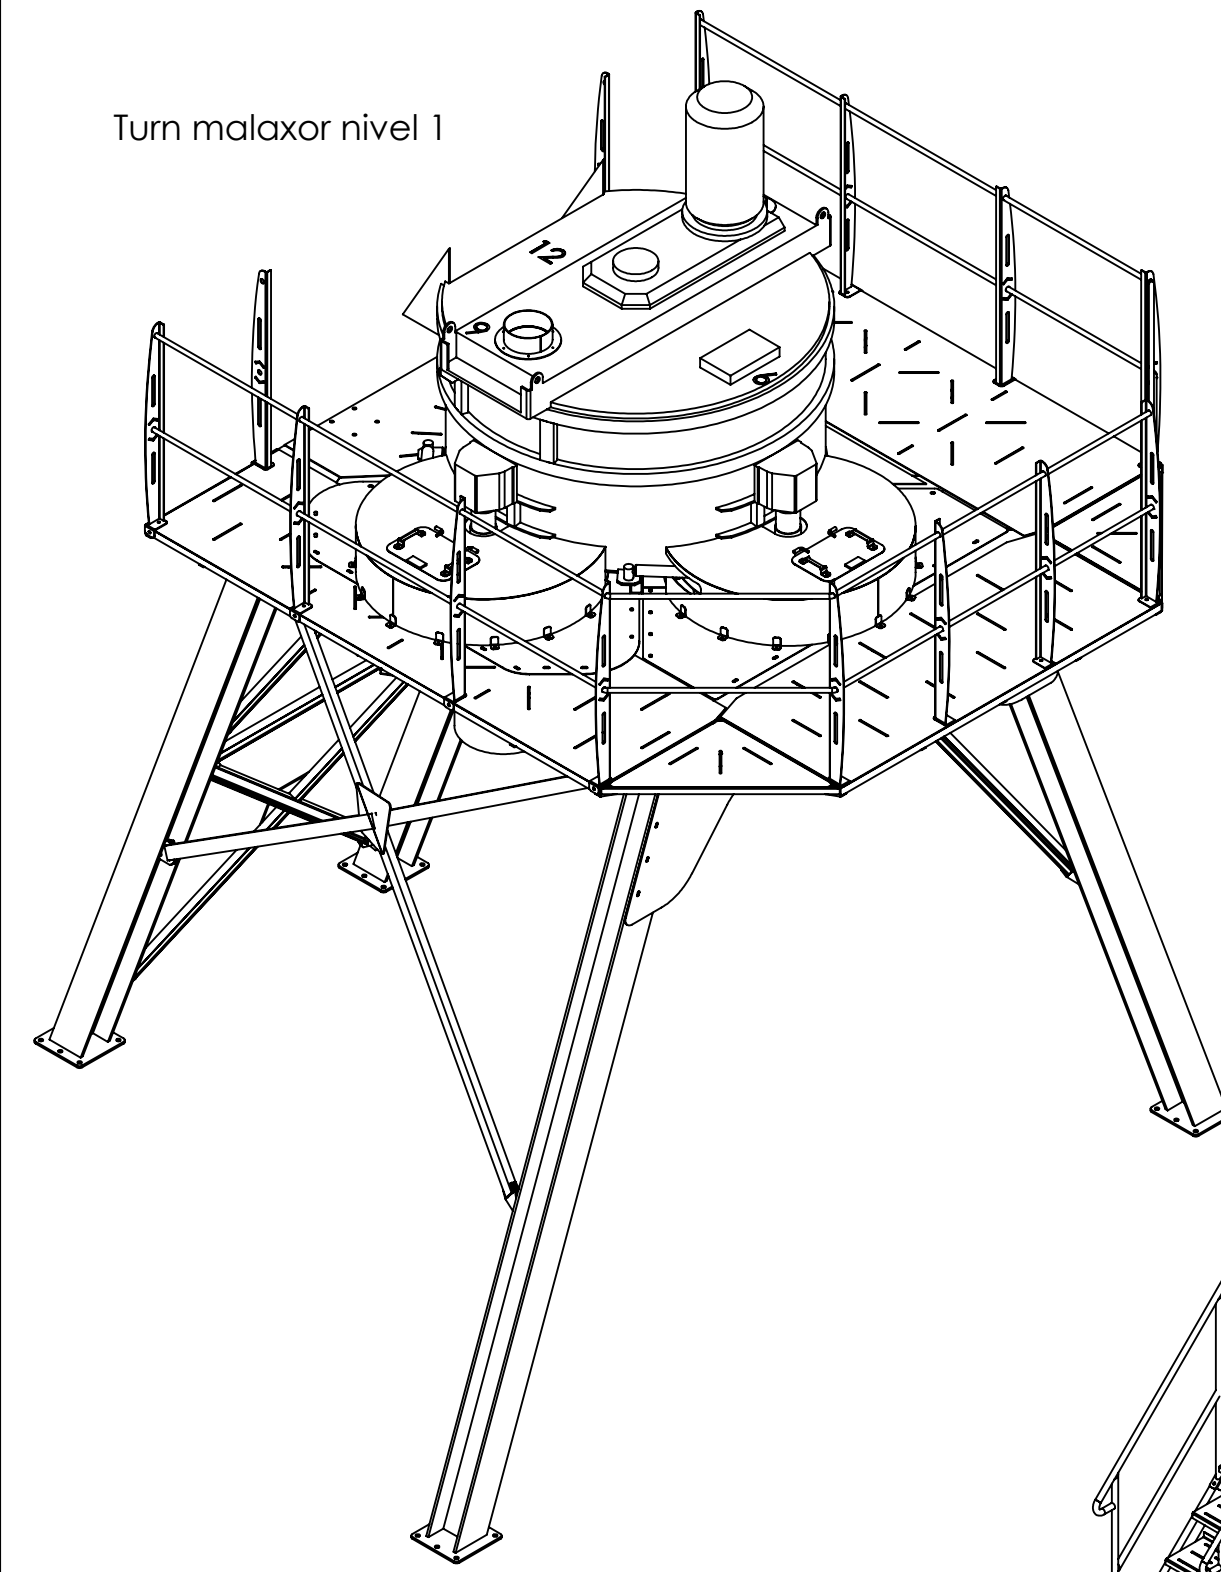


Scara acces nivel 1

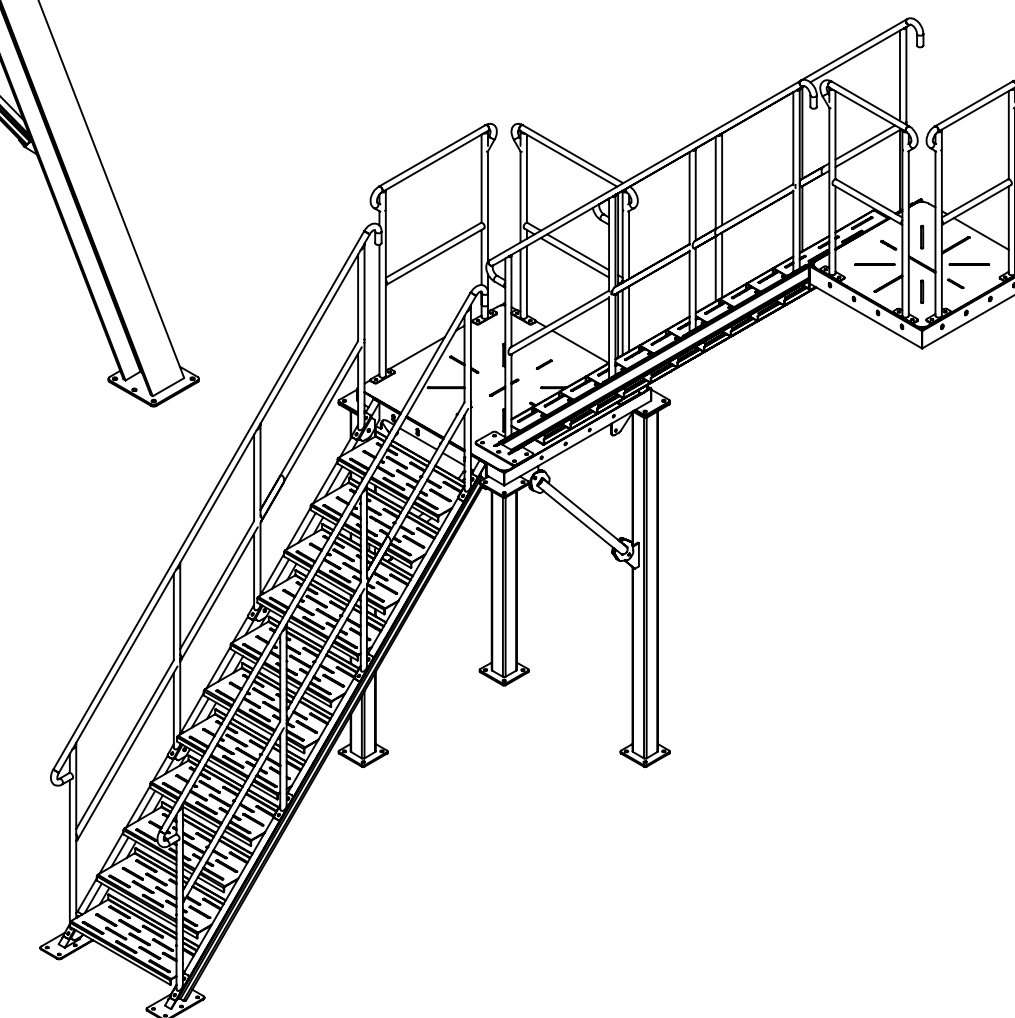


Siloz 80T


Necesar 2 buc.

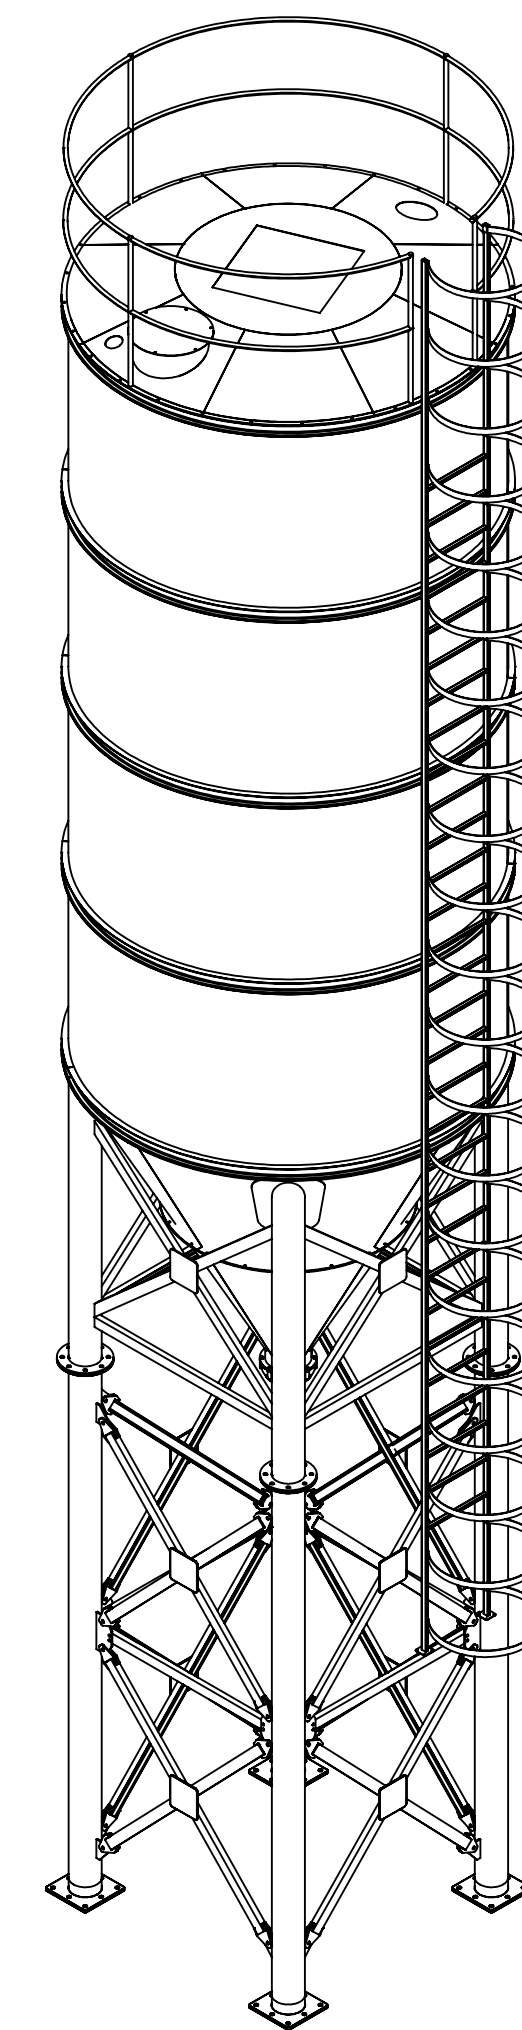


Snecuri 10000 mm (10m)
Necesar 2 buc.

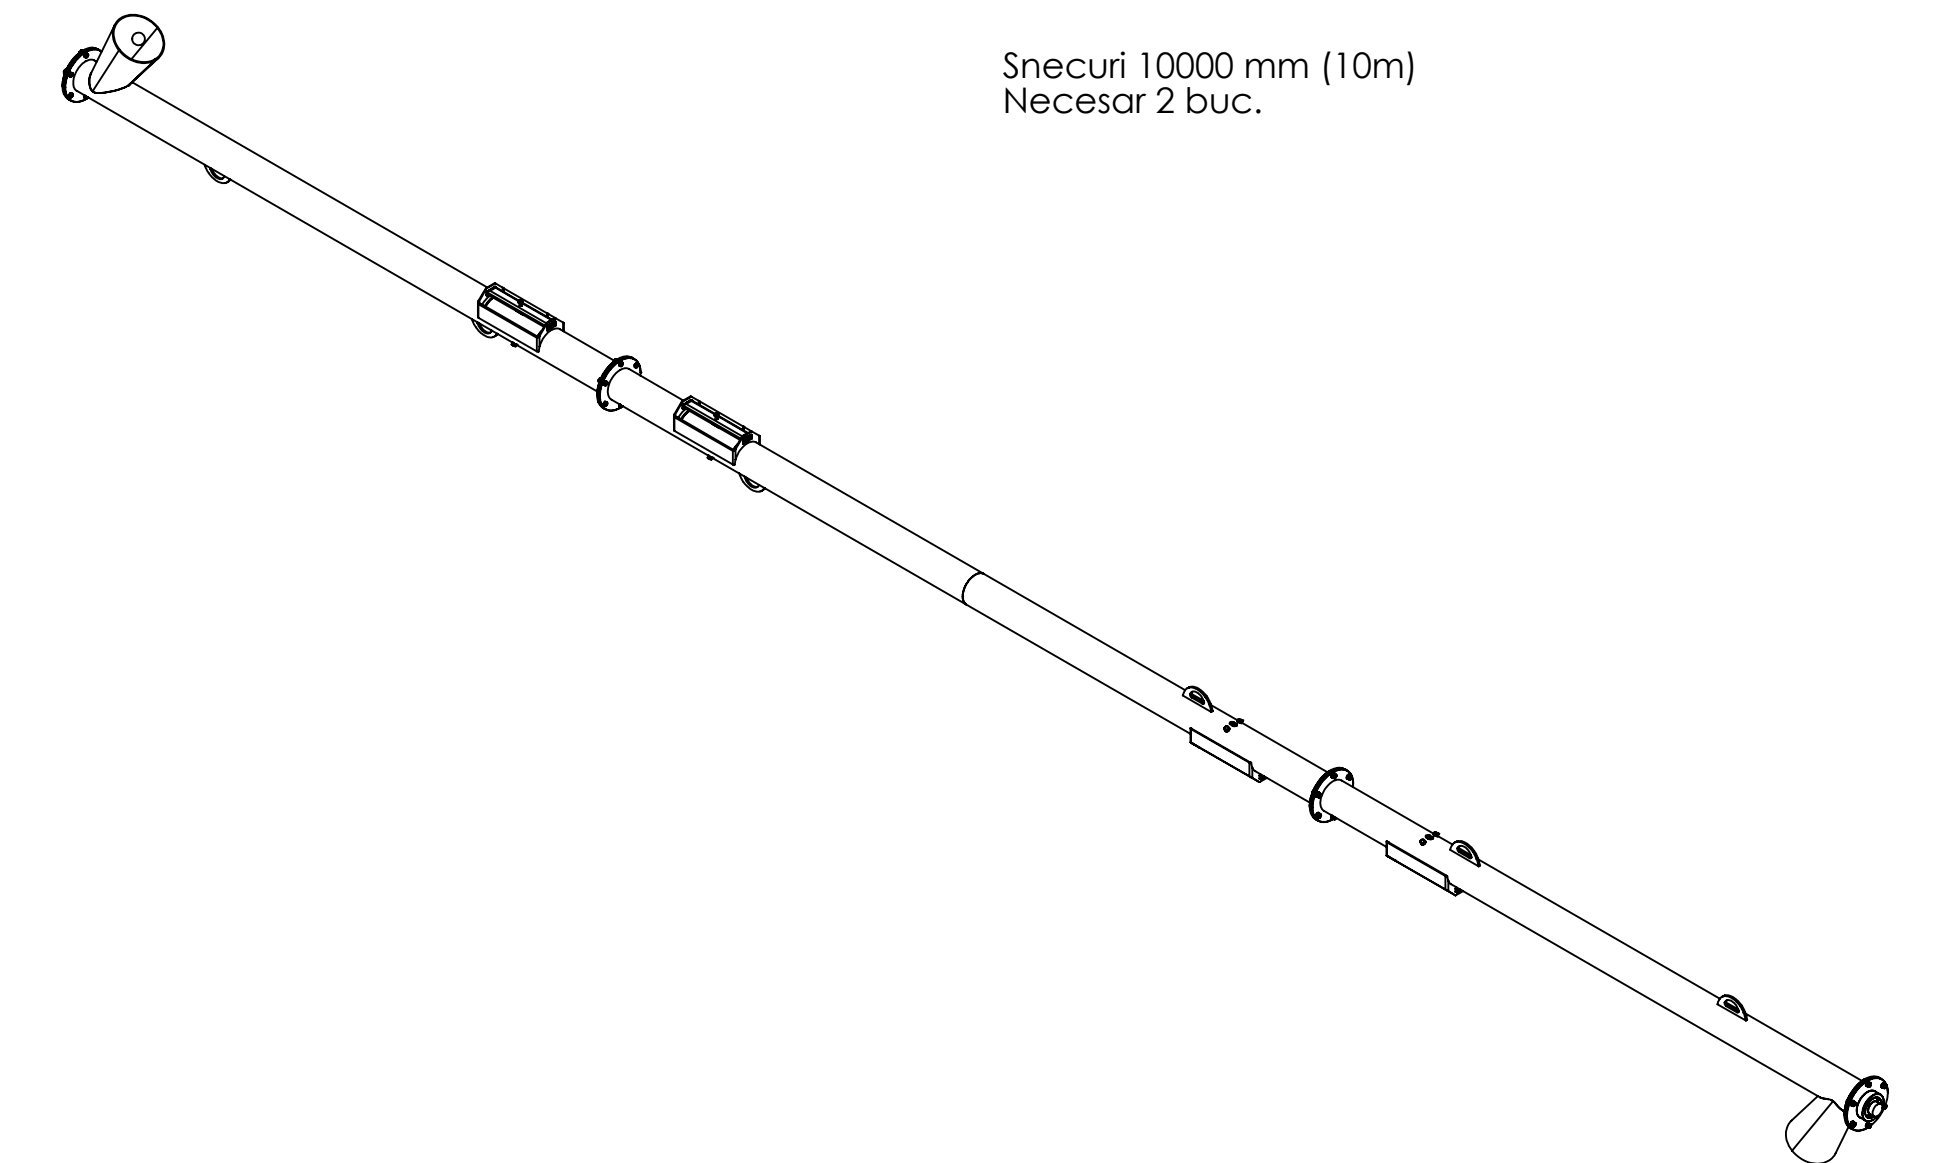

Banda transportoare

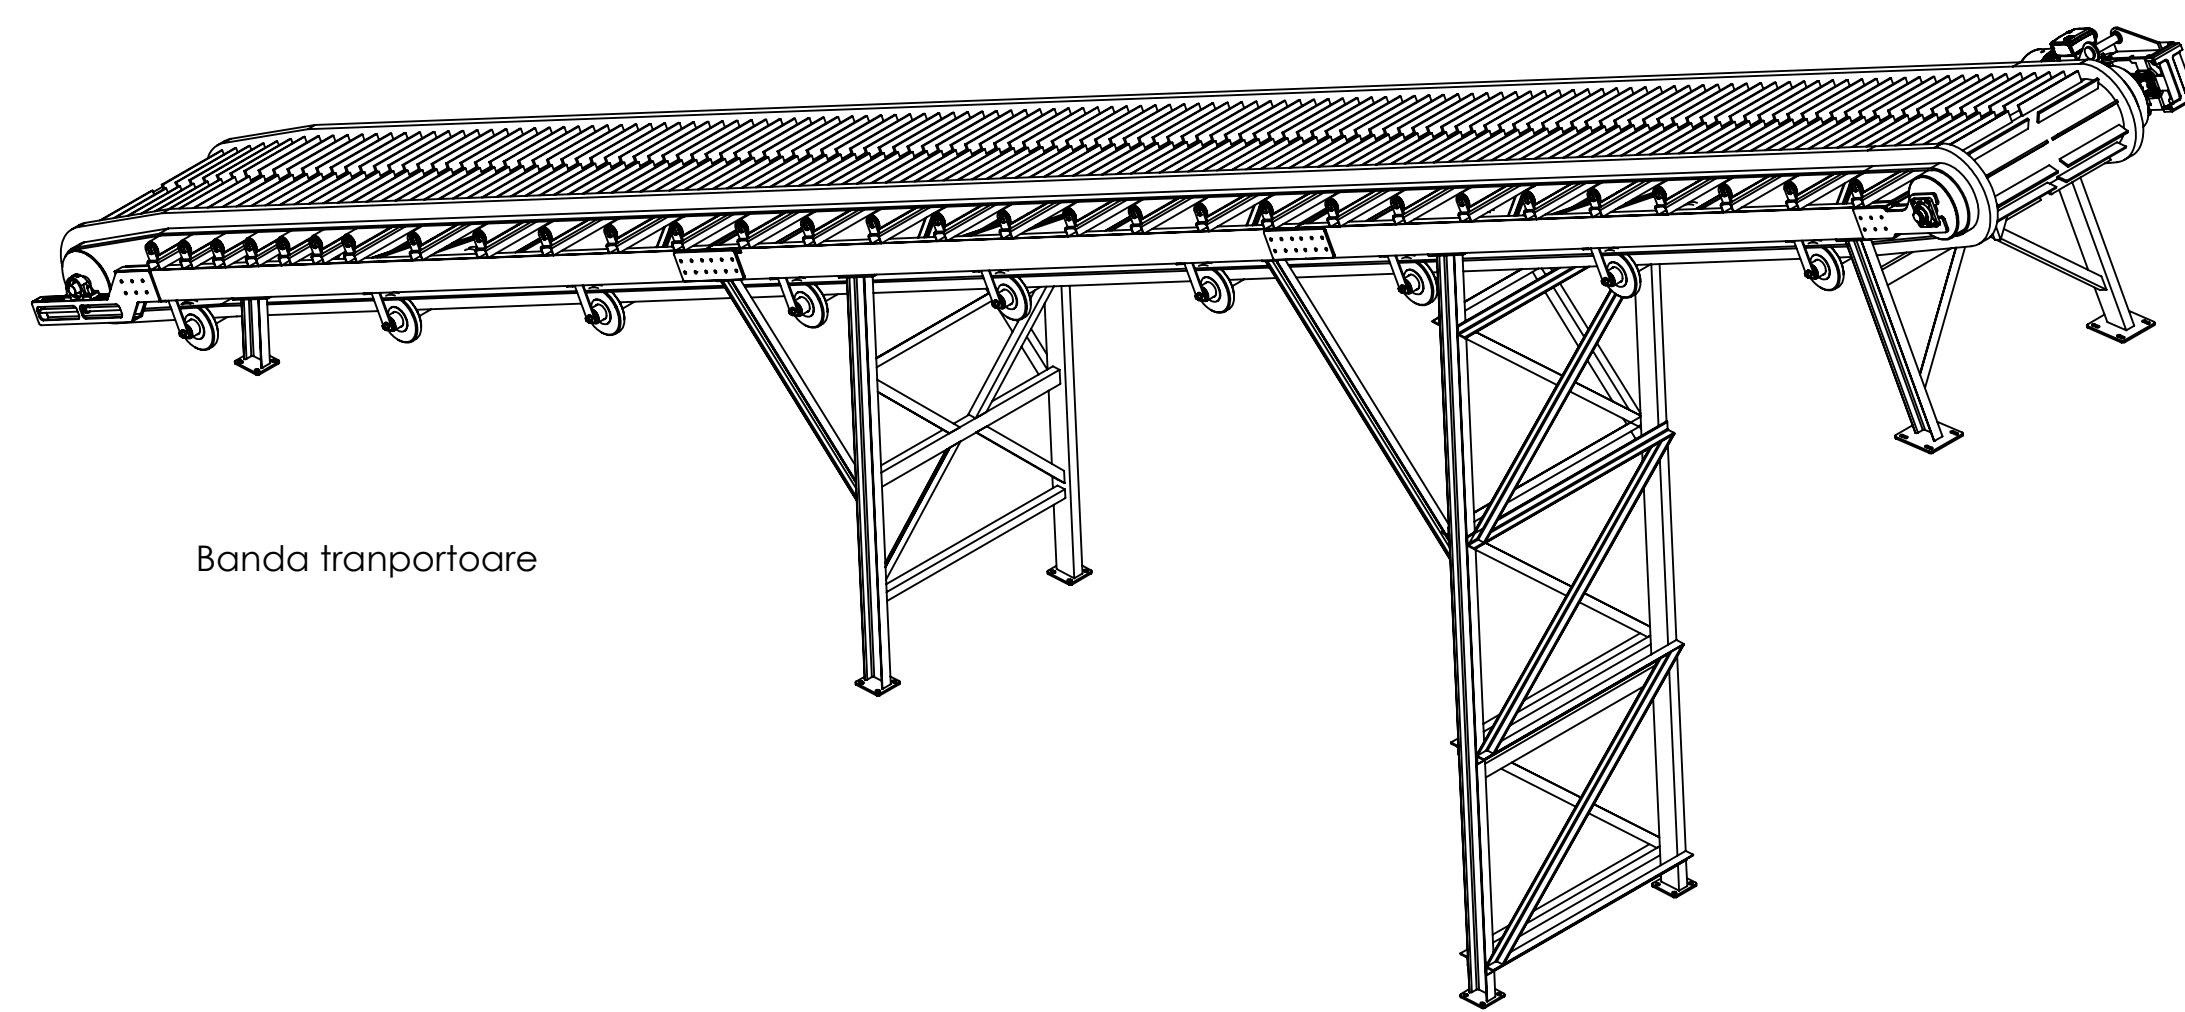

Sasiu Predozare !

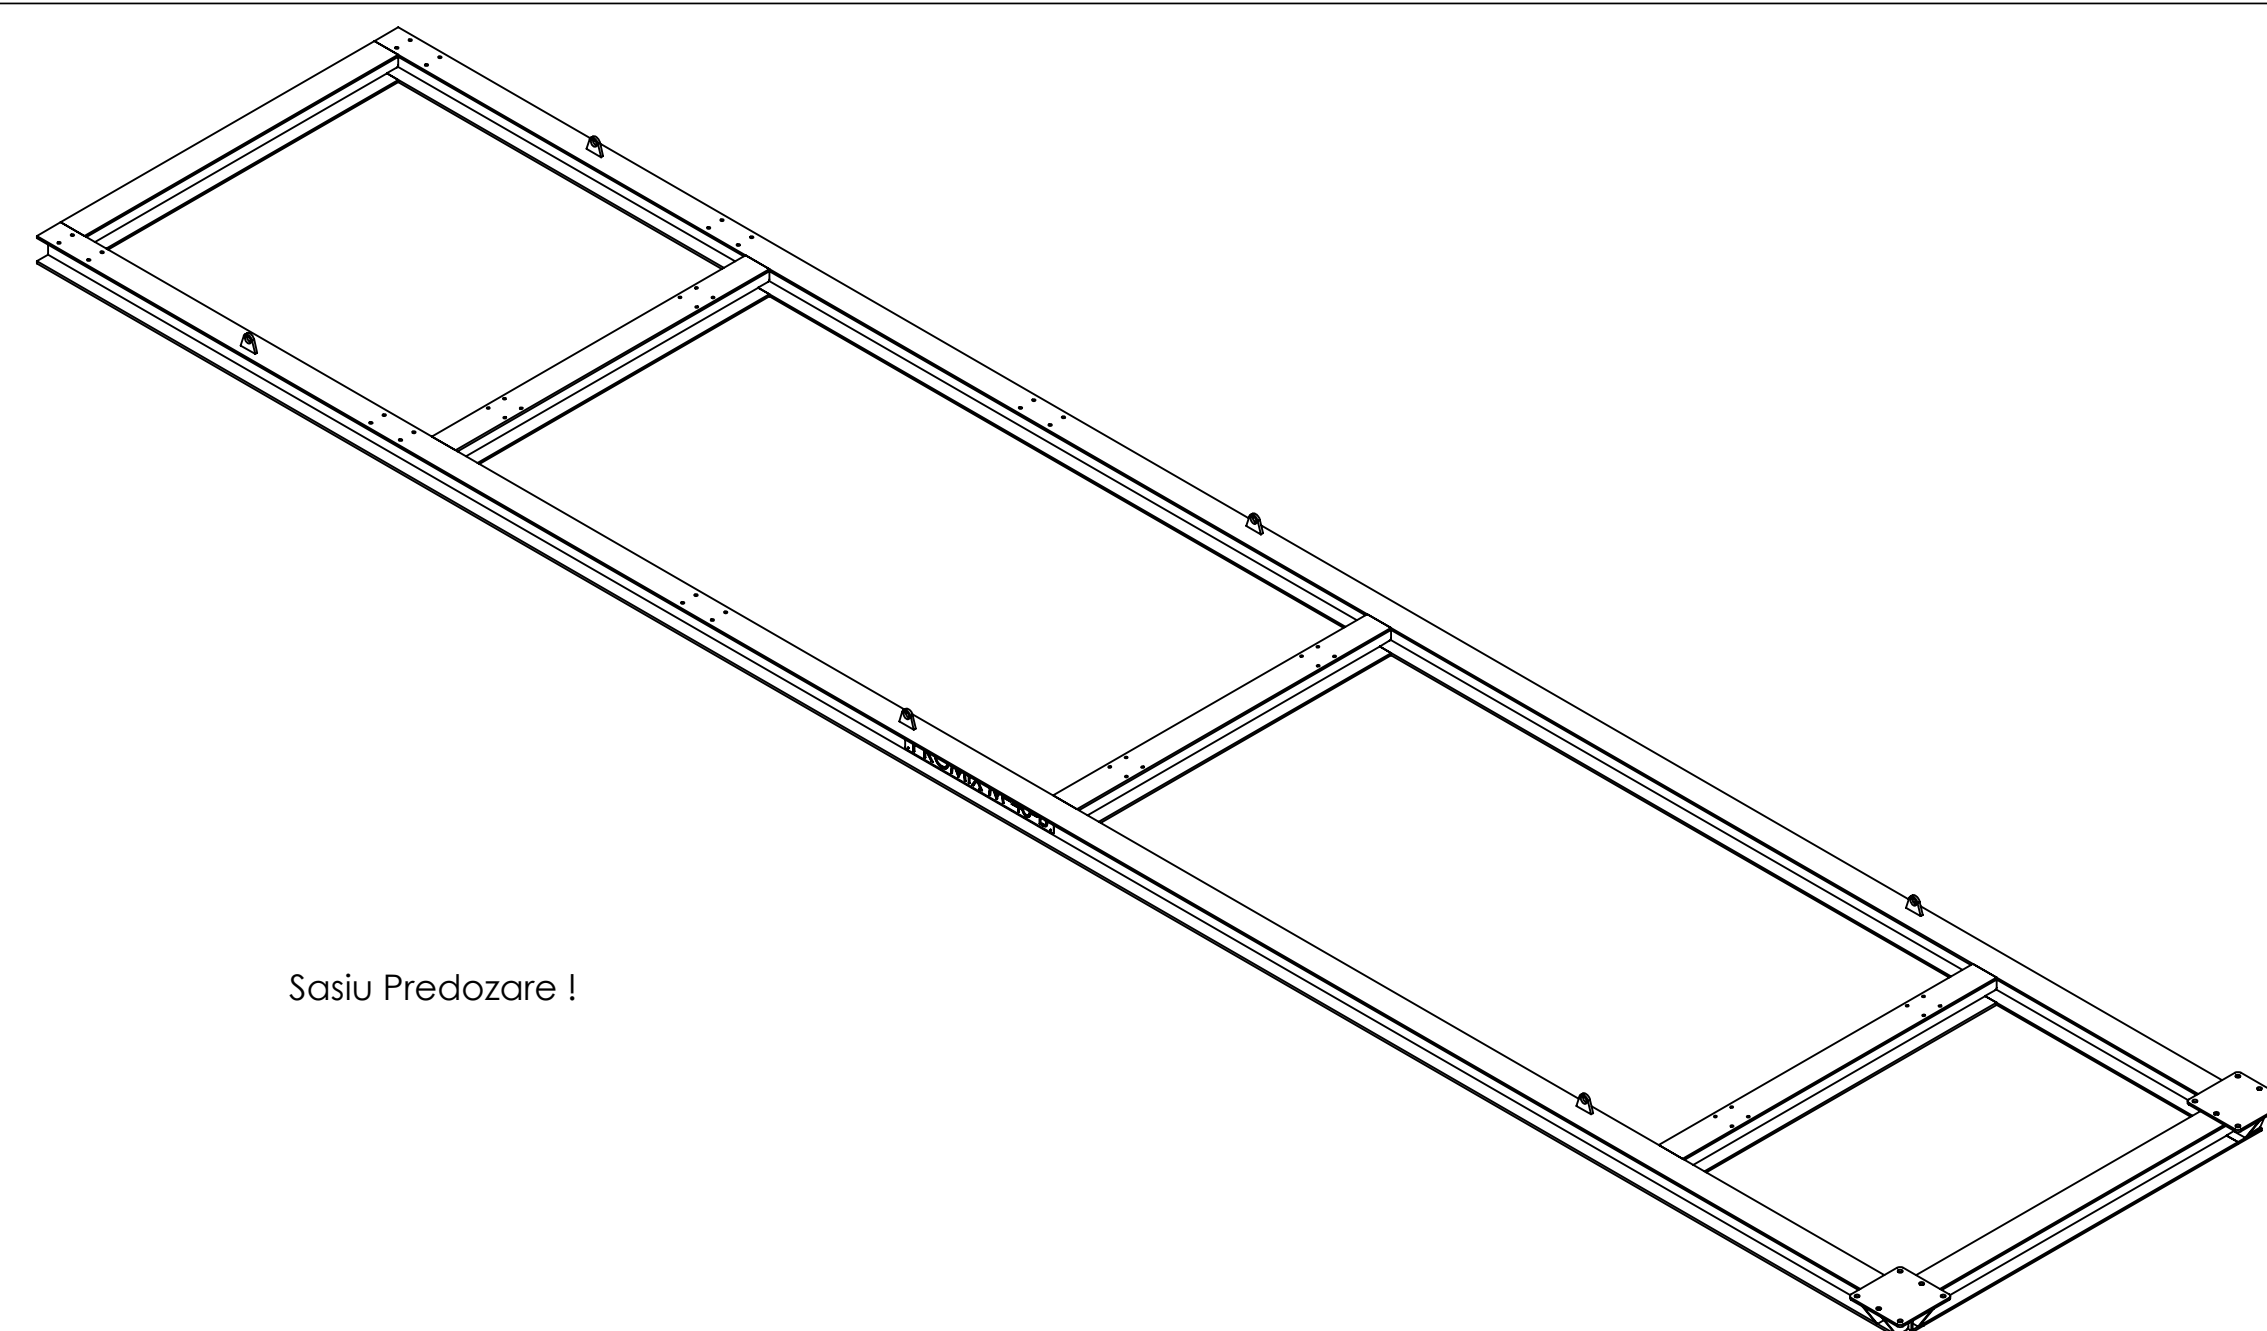

Guri de descarcare

