



Mezzanine

Terrasse

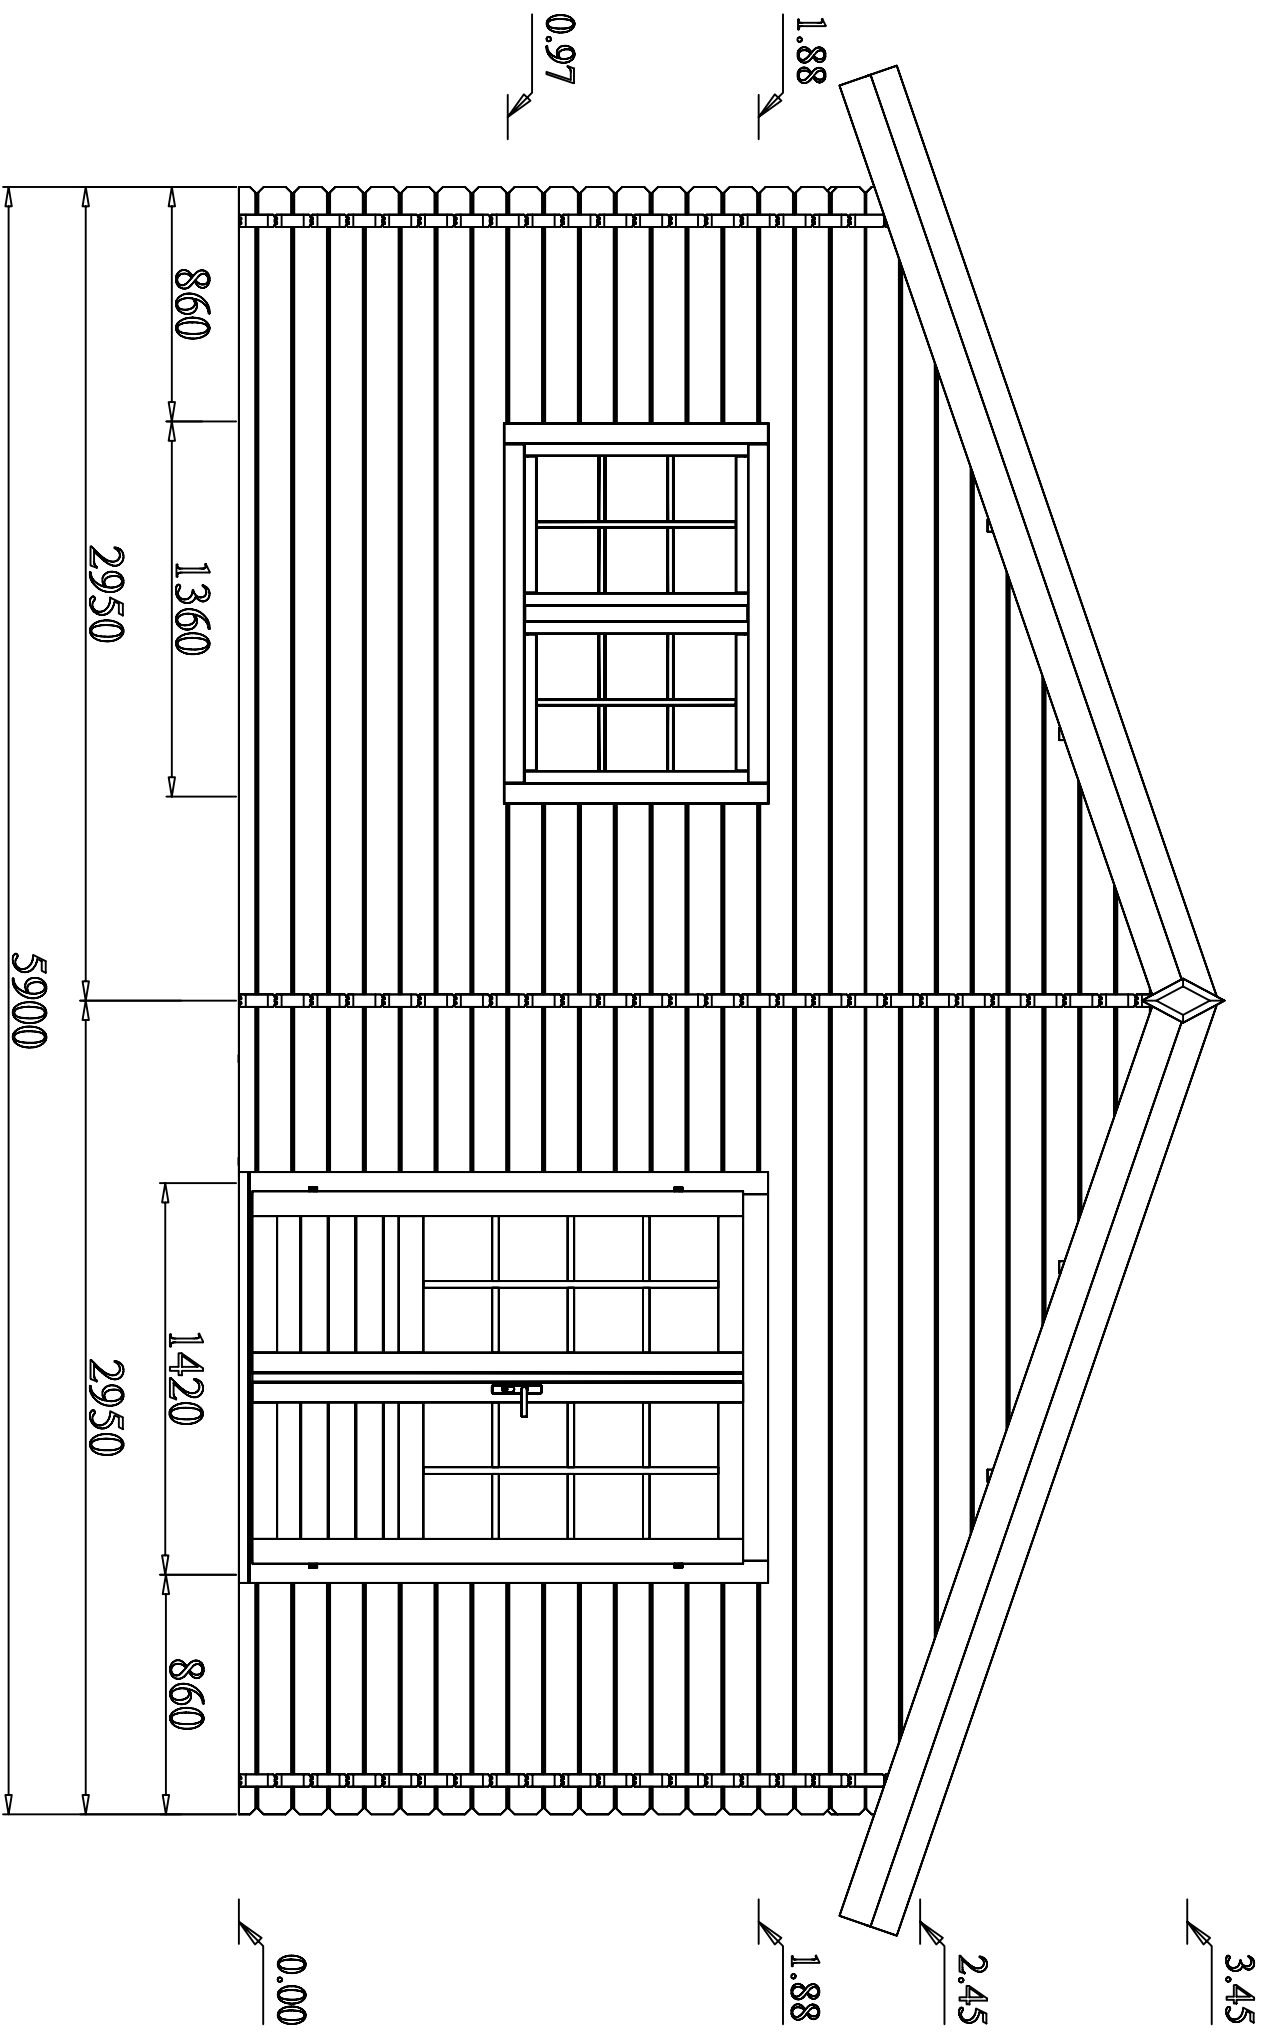


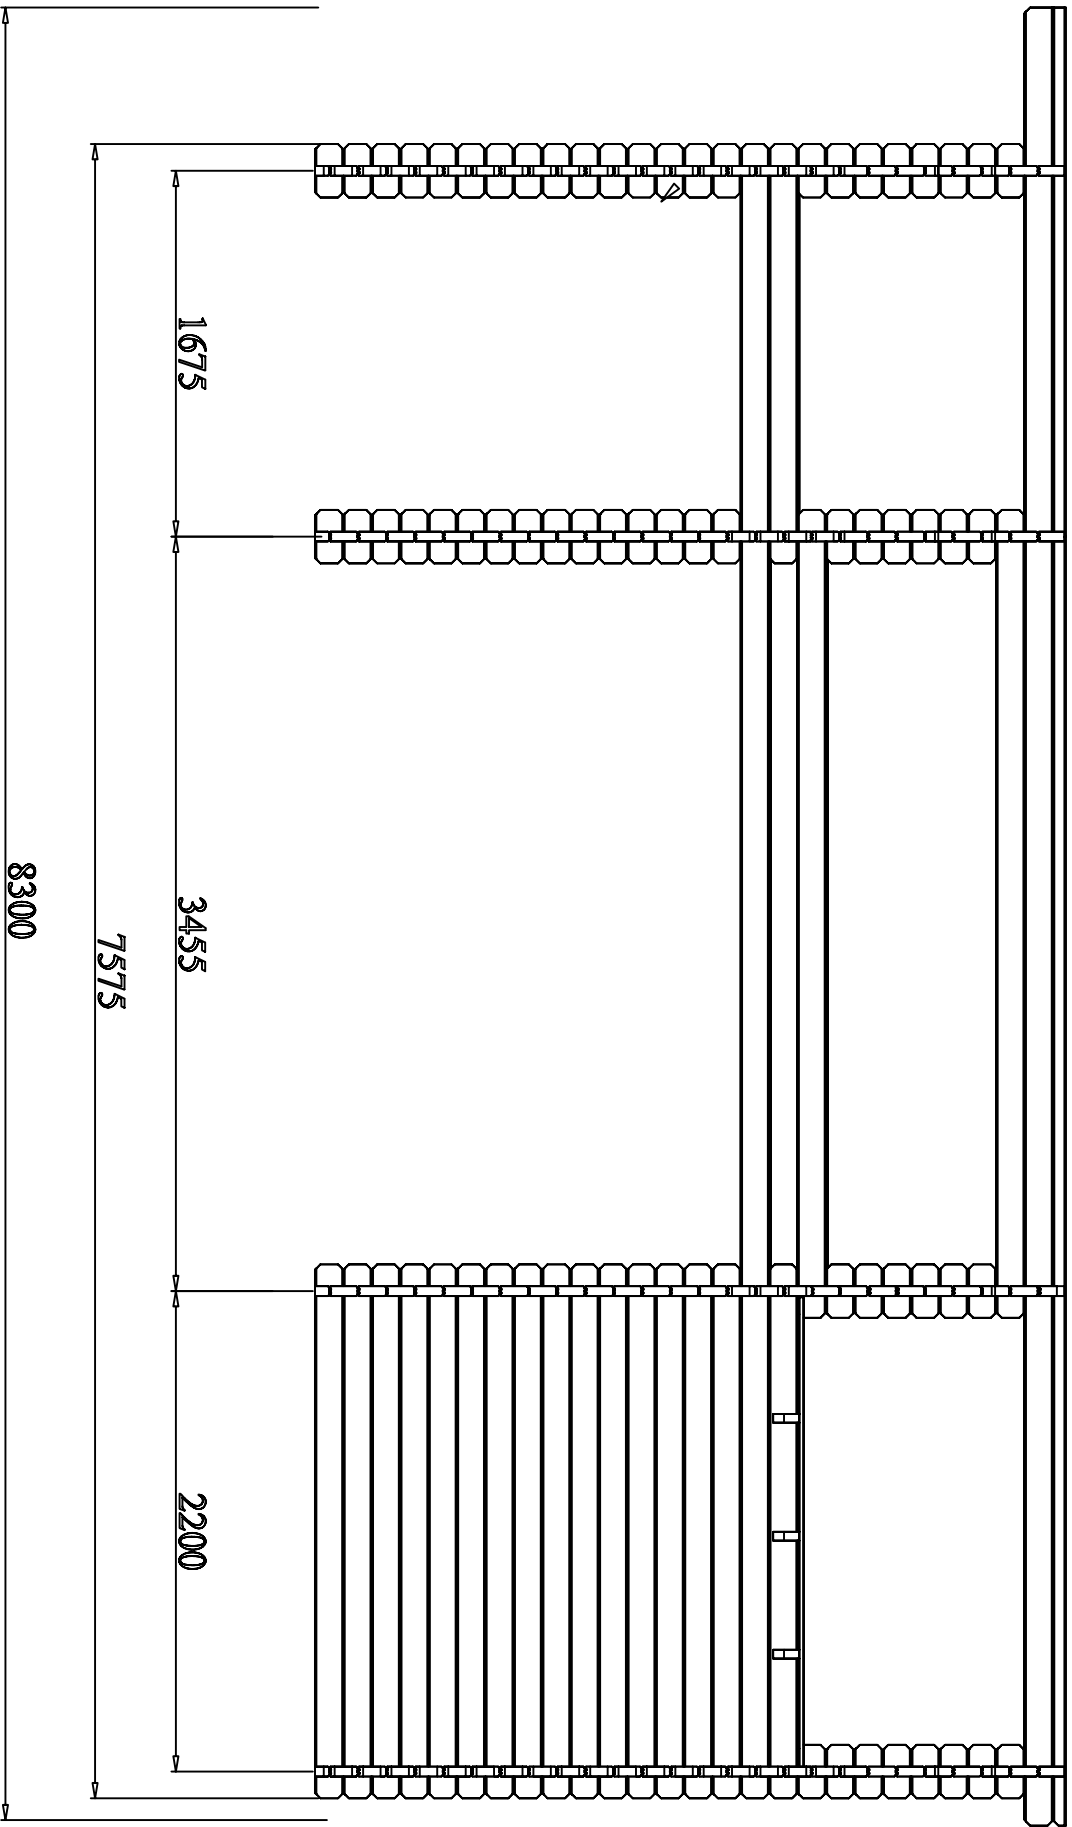

0.00

2.45

3.45

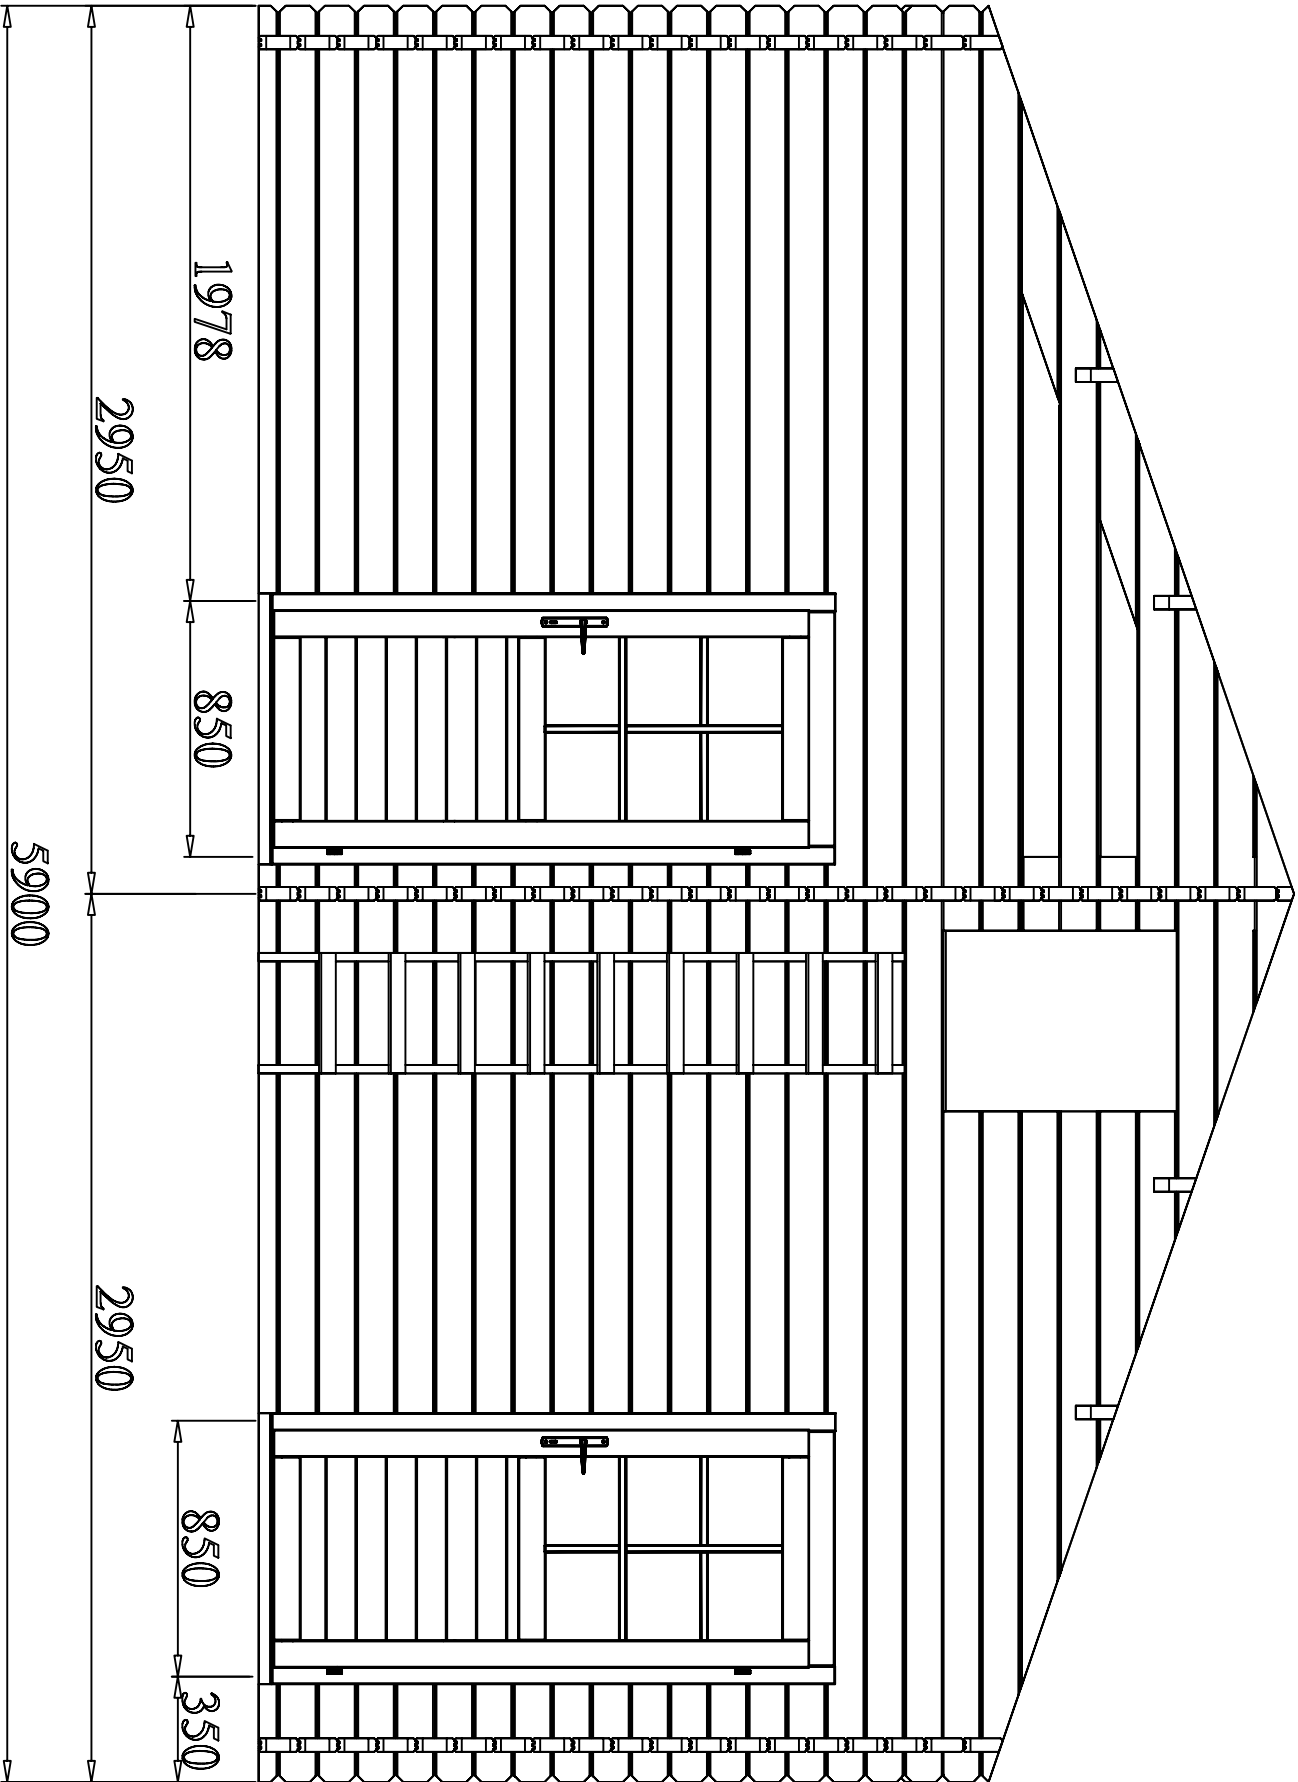

5900

2950

1978

850

2950

850


350


0.00

1.88

2.45

3.45

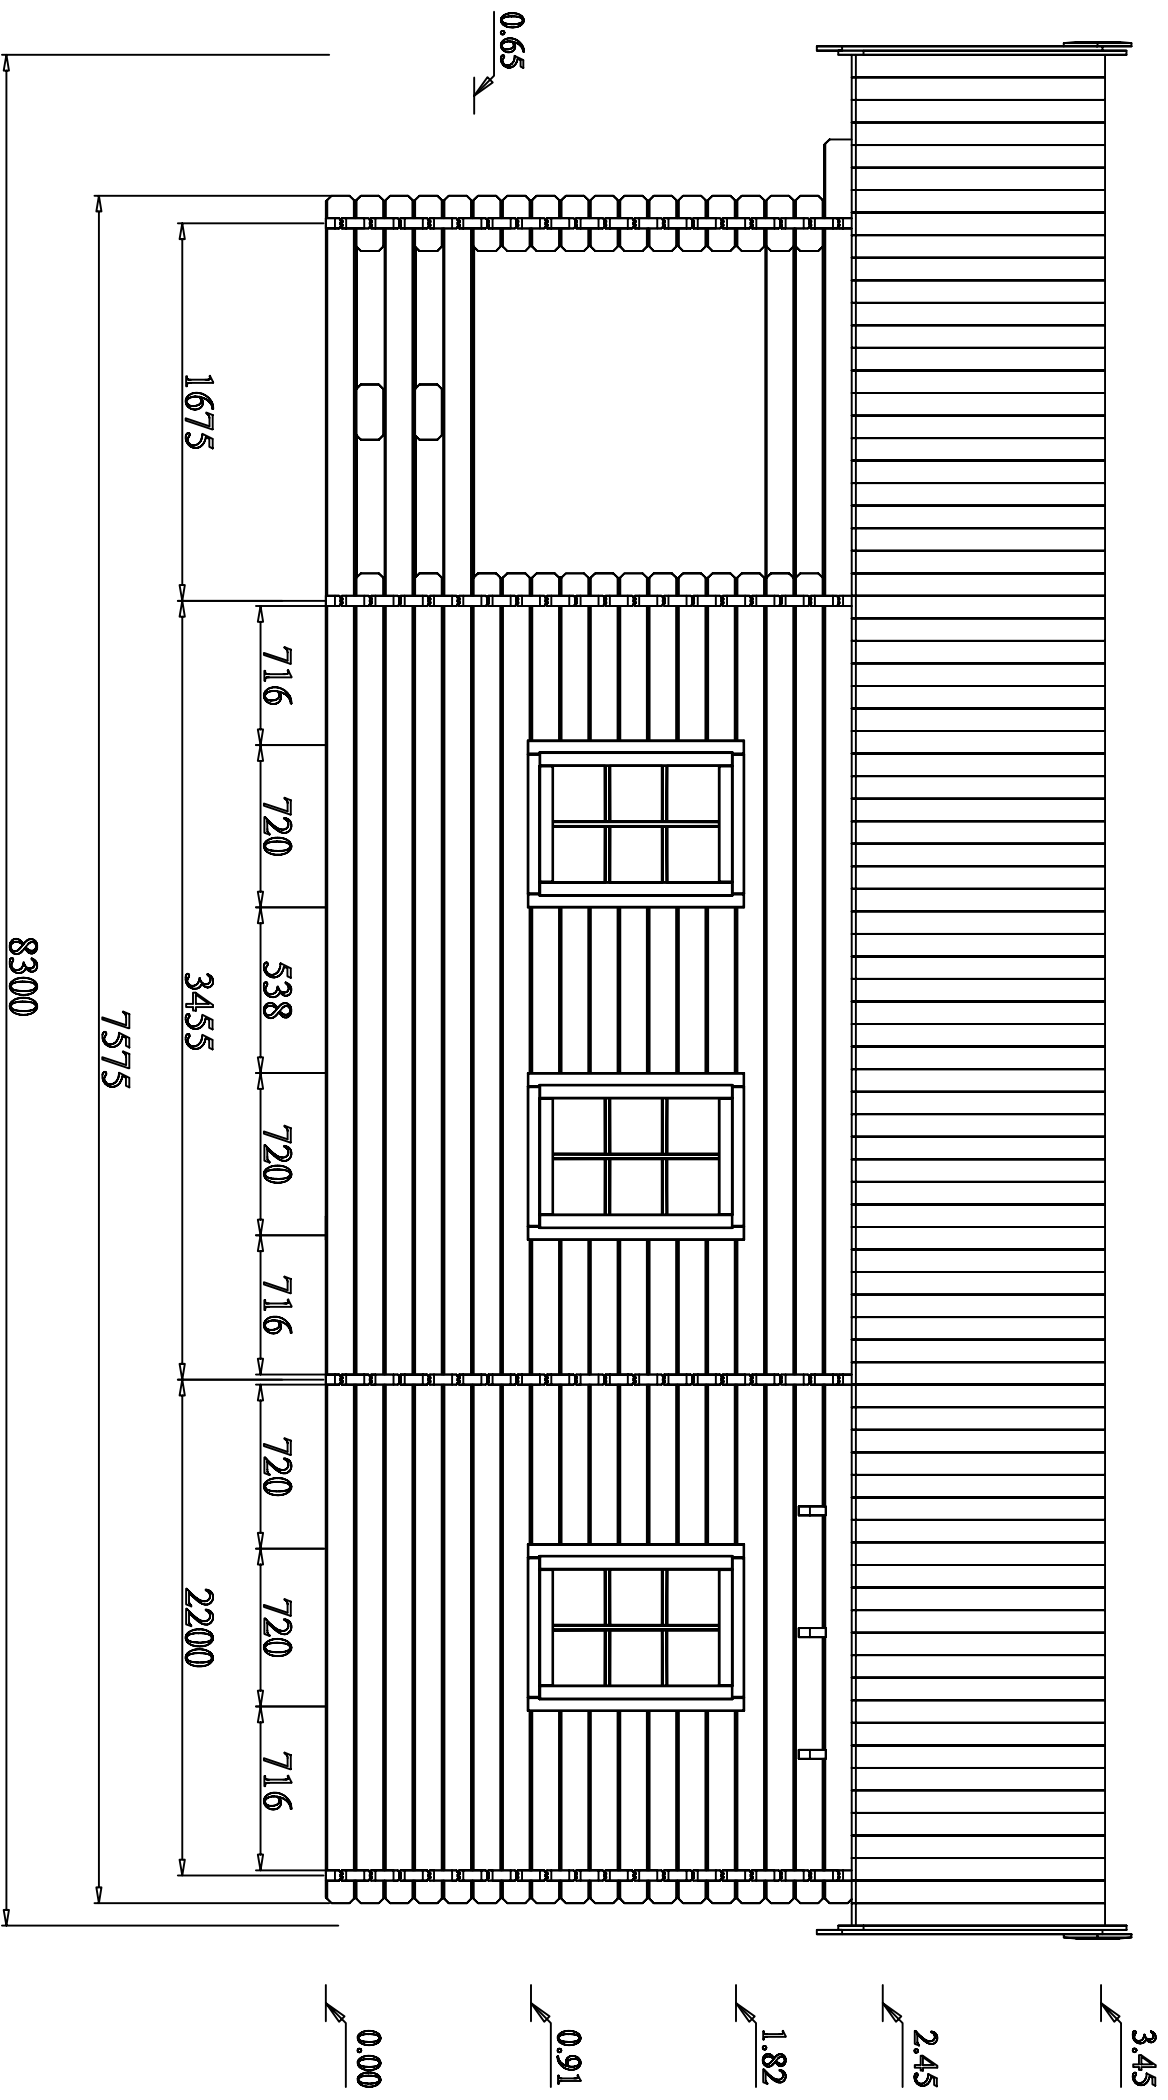


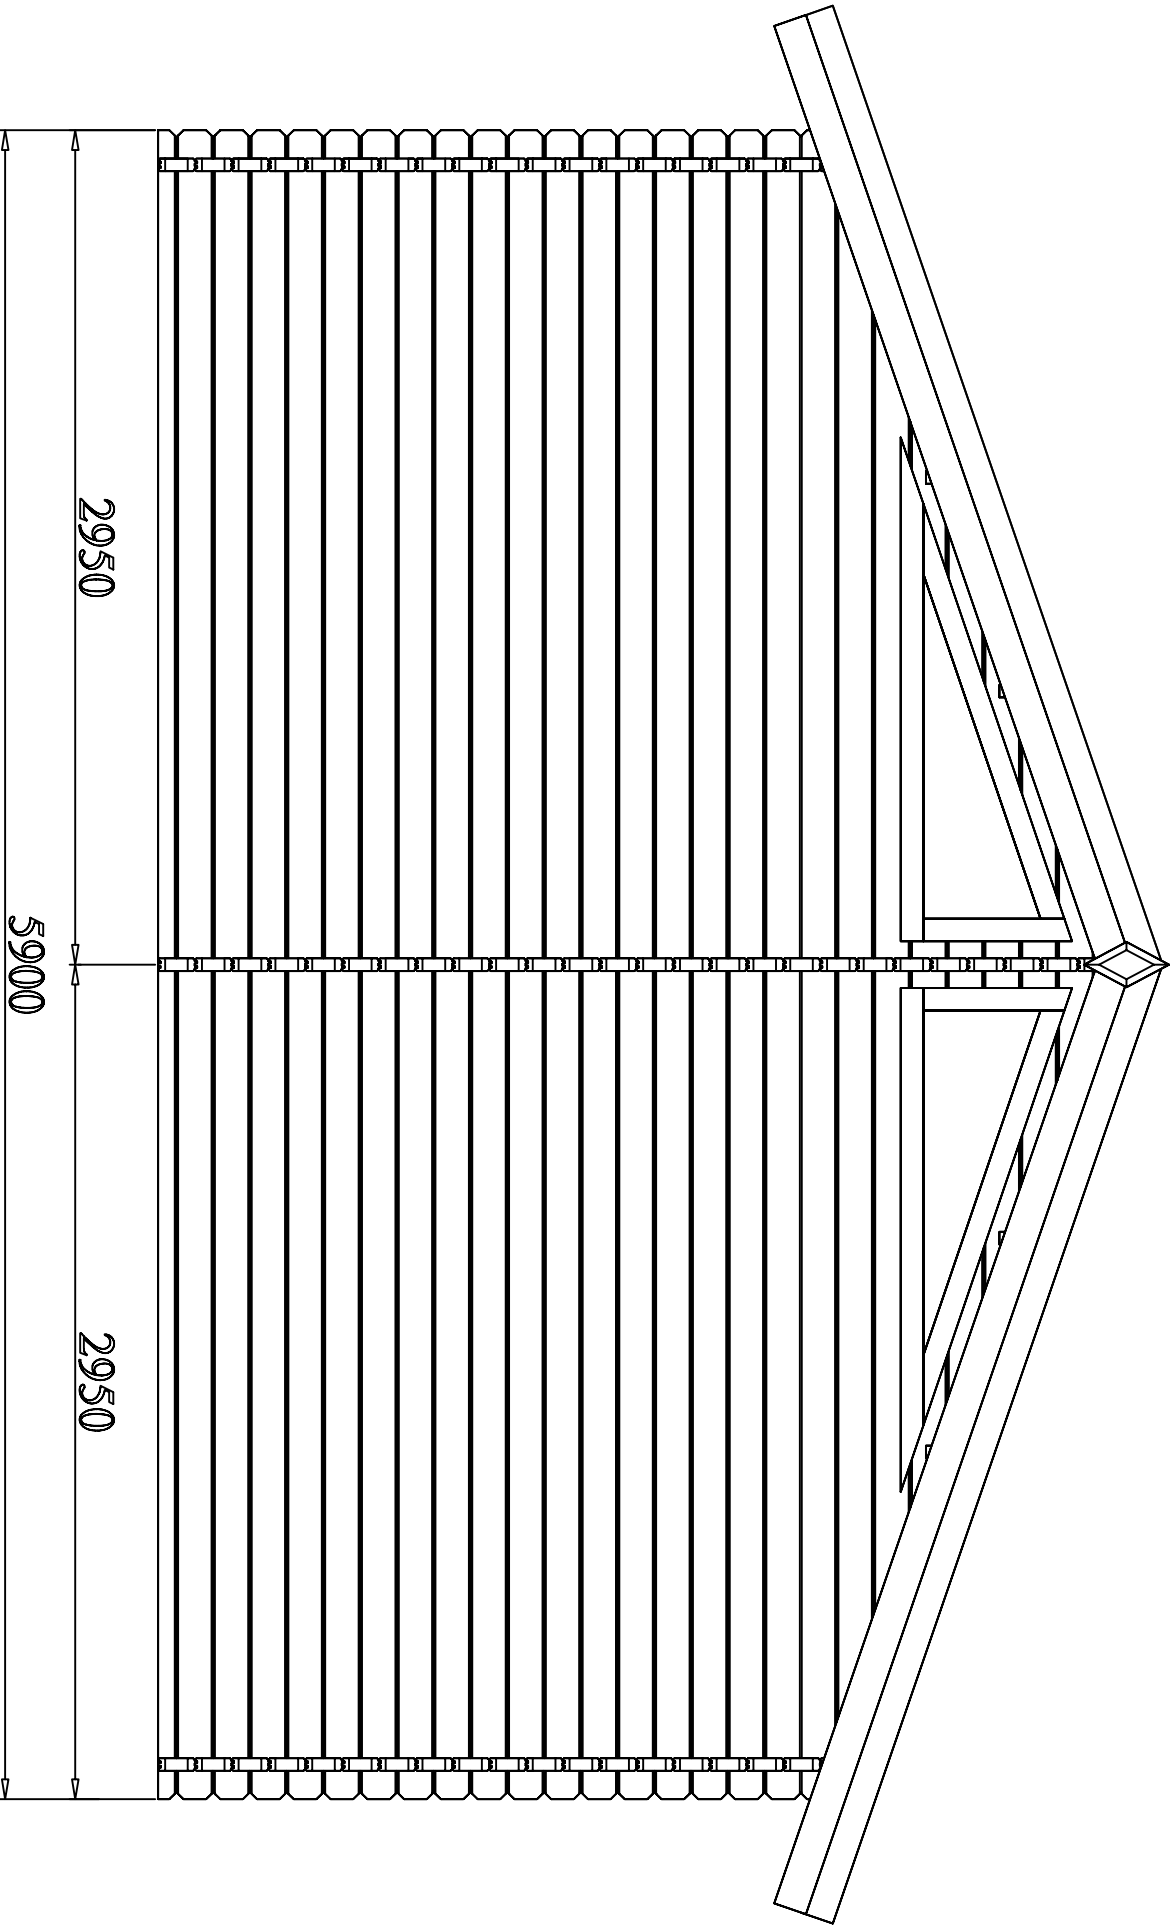


3.45

2.45

0.00

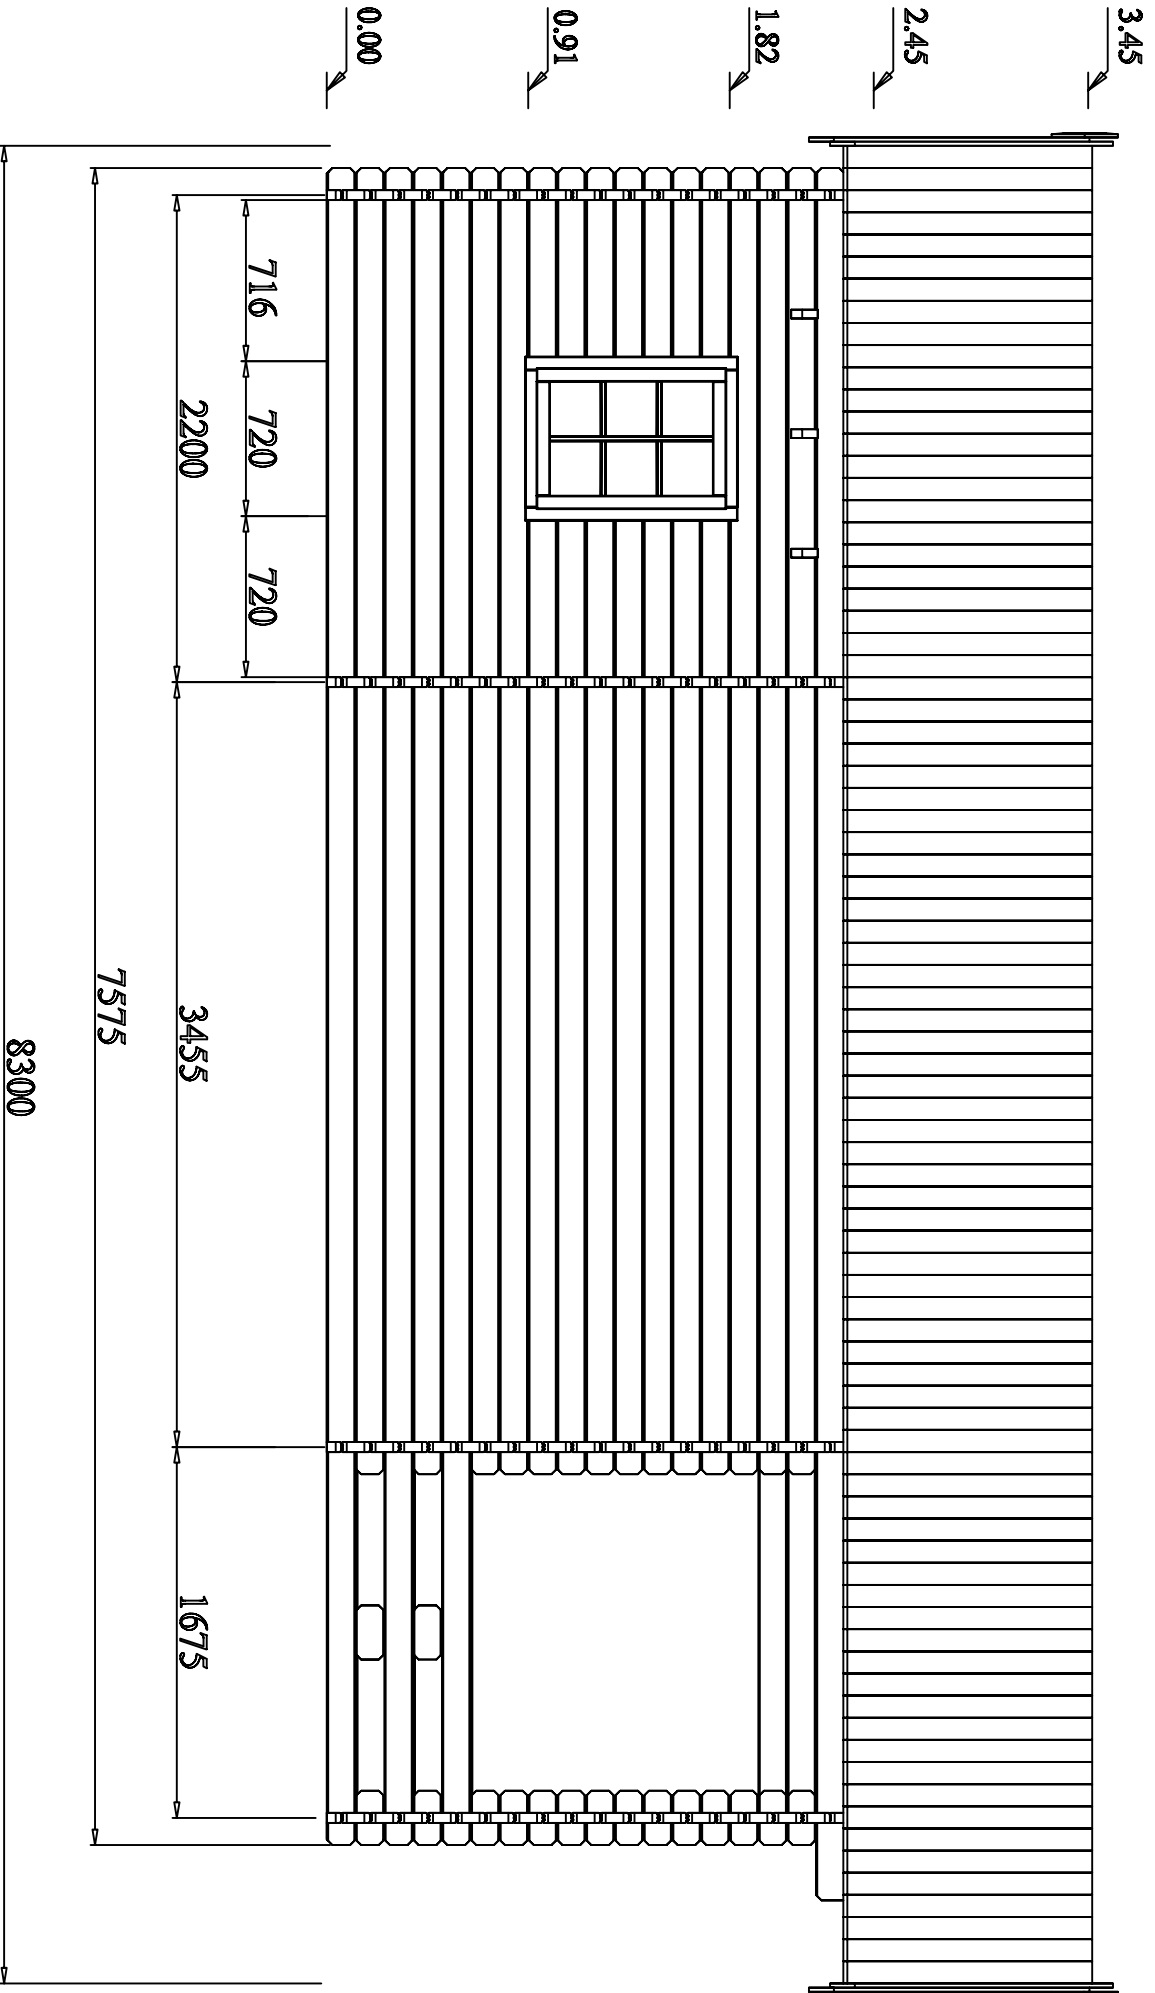

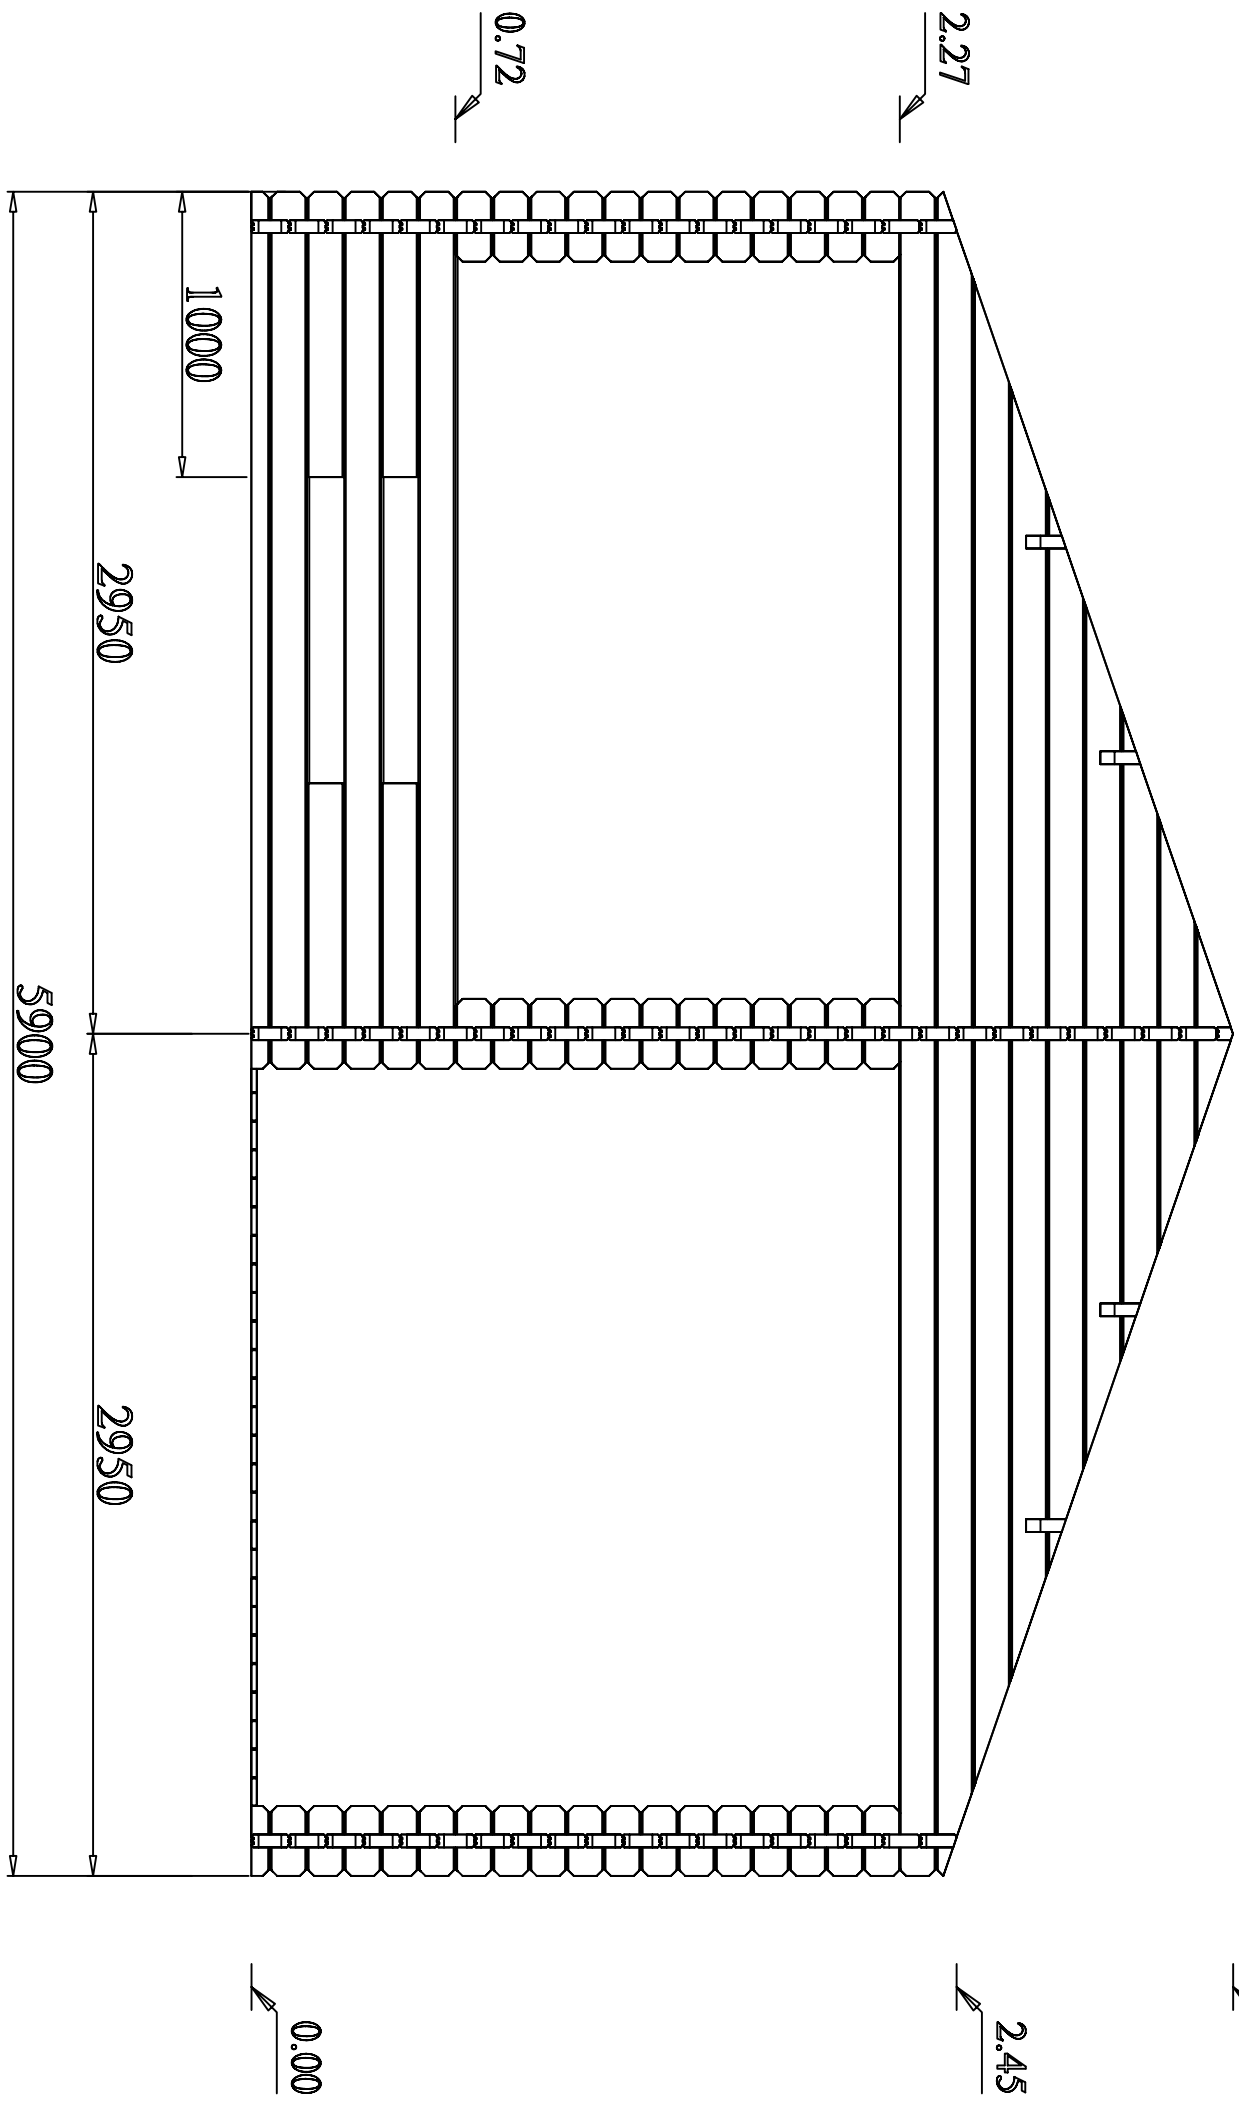

3.45

2.45

0.00

2.27

0.72

1000

2950

5900

2950