


RELEVU PATER BIRU 1

Scala 1:100

1055581 / 29.10.04

Nr. Cadastral	Suprafata	Adresa imobilului
8220/3;0;1	213.20	Str. Episcopul Chesarie, Nr. 15, TRONSON C. Birou 1 - Parter
Carte Funciara colectiva nr.	UAT	Sector 4, BUCURESTI
Cod unitate individuala (U)	CF individuala	

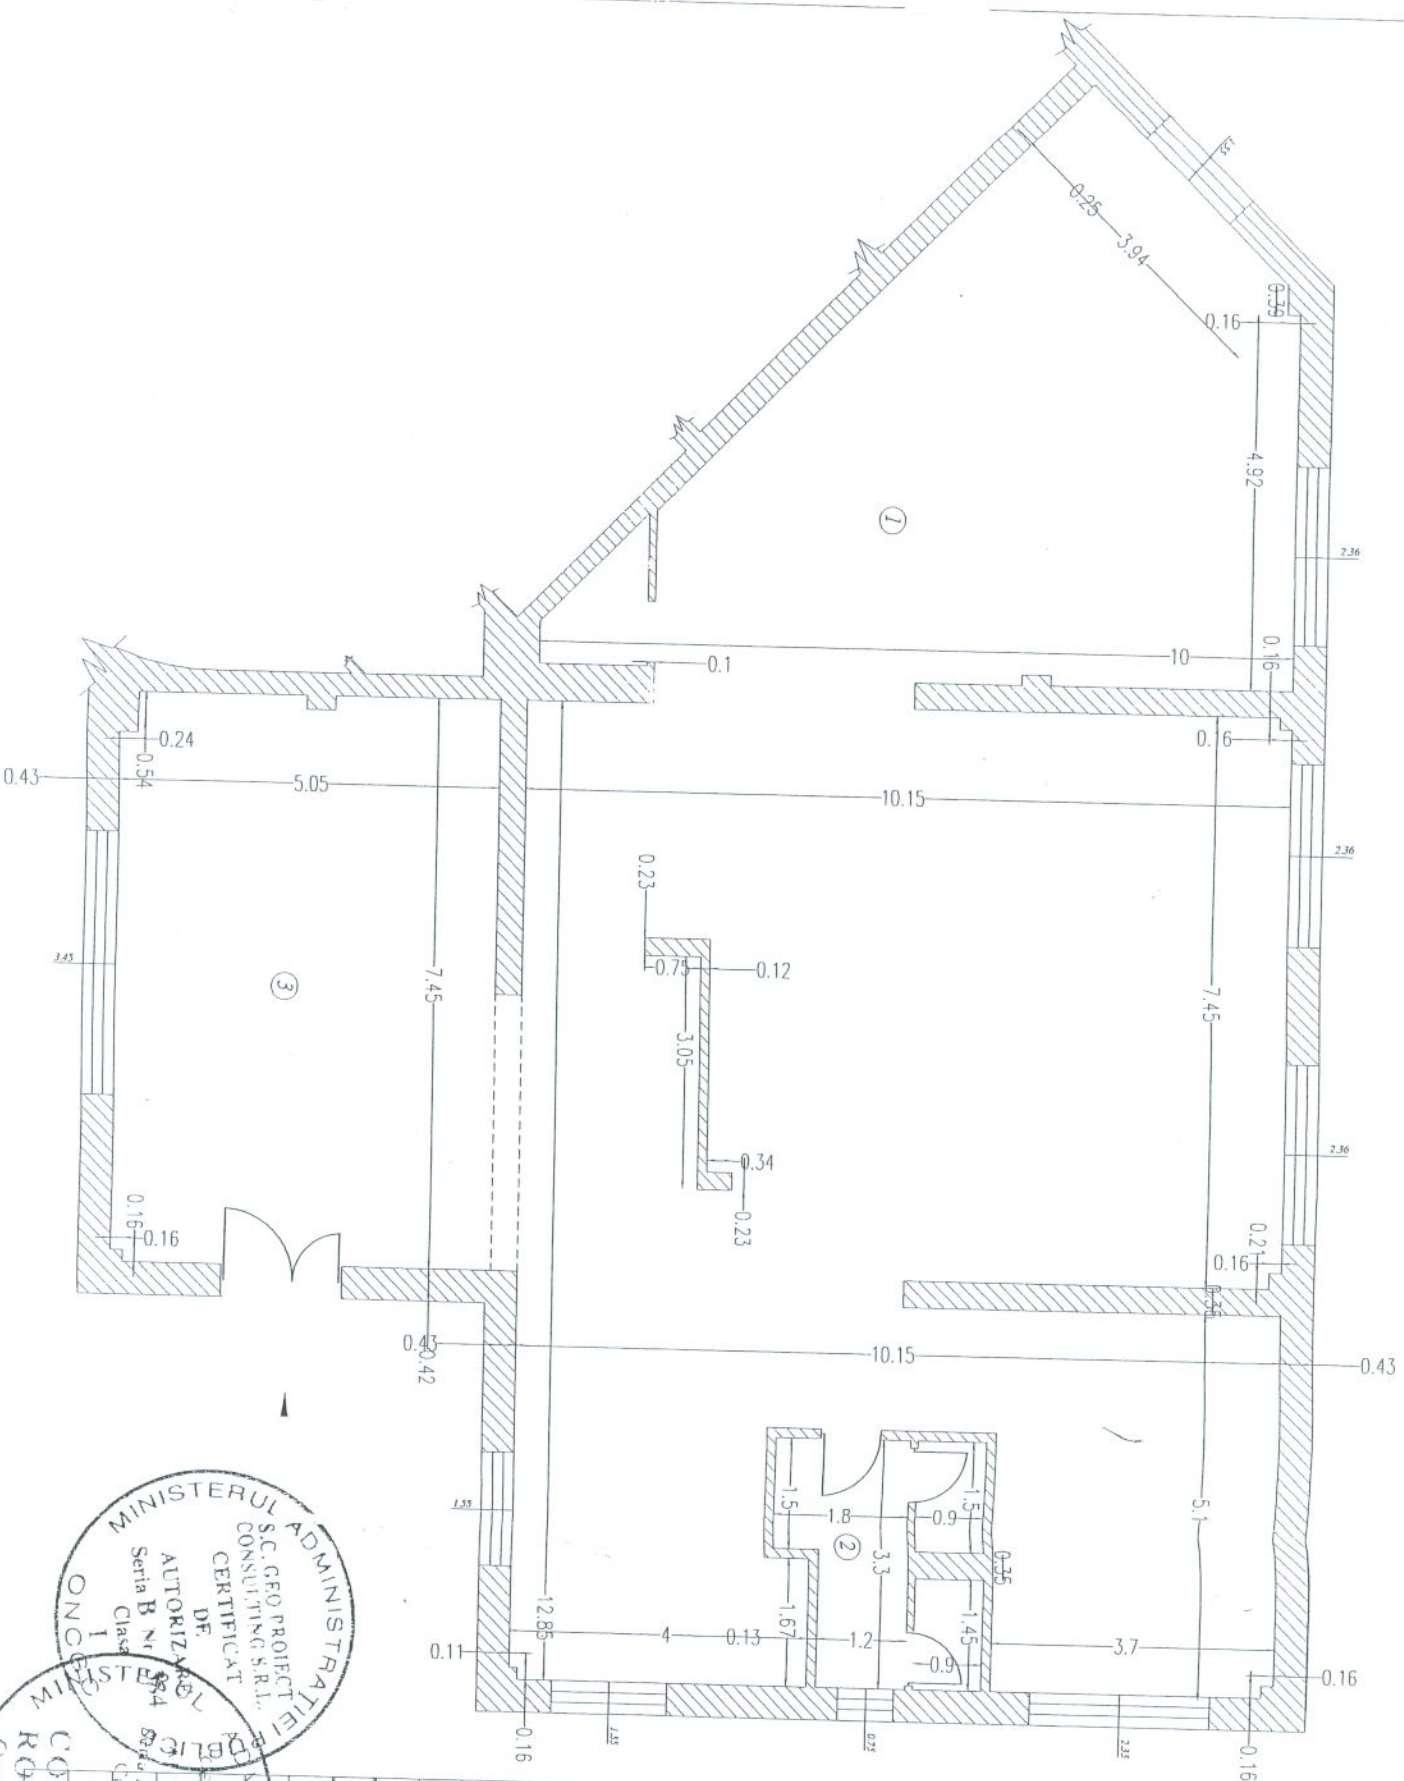

Nr. incapere	Denumire incapere	Cod grupa destinatie	Suprafata utila (mp)
1	Birou	CIE	168.15
2	Grup sanitar	CIE	7.65
3	Hol	CIE	37.39

Suprafata Utila PATER = 213.20 mp

Executant,

Numele si prenumele executantului: Ing. COSTEA ROMEO

Semnatura si stampila

Receptionat,

Numele si prenumele executantului:

Semnatura si stampila

Oficiu de Cadastu si Publicitate Imobiliară
BUCURESTI
27.08.2007
ing. LEFĂDAT
consilier

